


teasleyck
 2/7/2005
 c:\projects\74049\d\03004.pa.dgn
 PS 12



FAP RTE.	SECTION	COUNTY	TOTAL SHEETS	SHEET NO.
781	(1Z,17Z)RS-2	CRAWFORD	18	17
FED. ROAD DIST. NO. 1		ILLINOIS	FED. AID PROJECT NO.	

CONTRACT NO. 74049

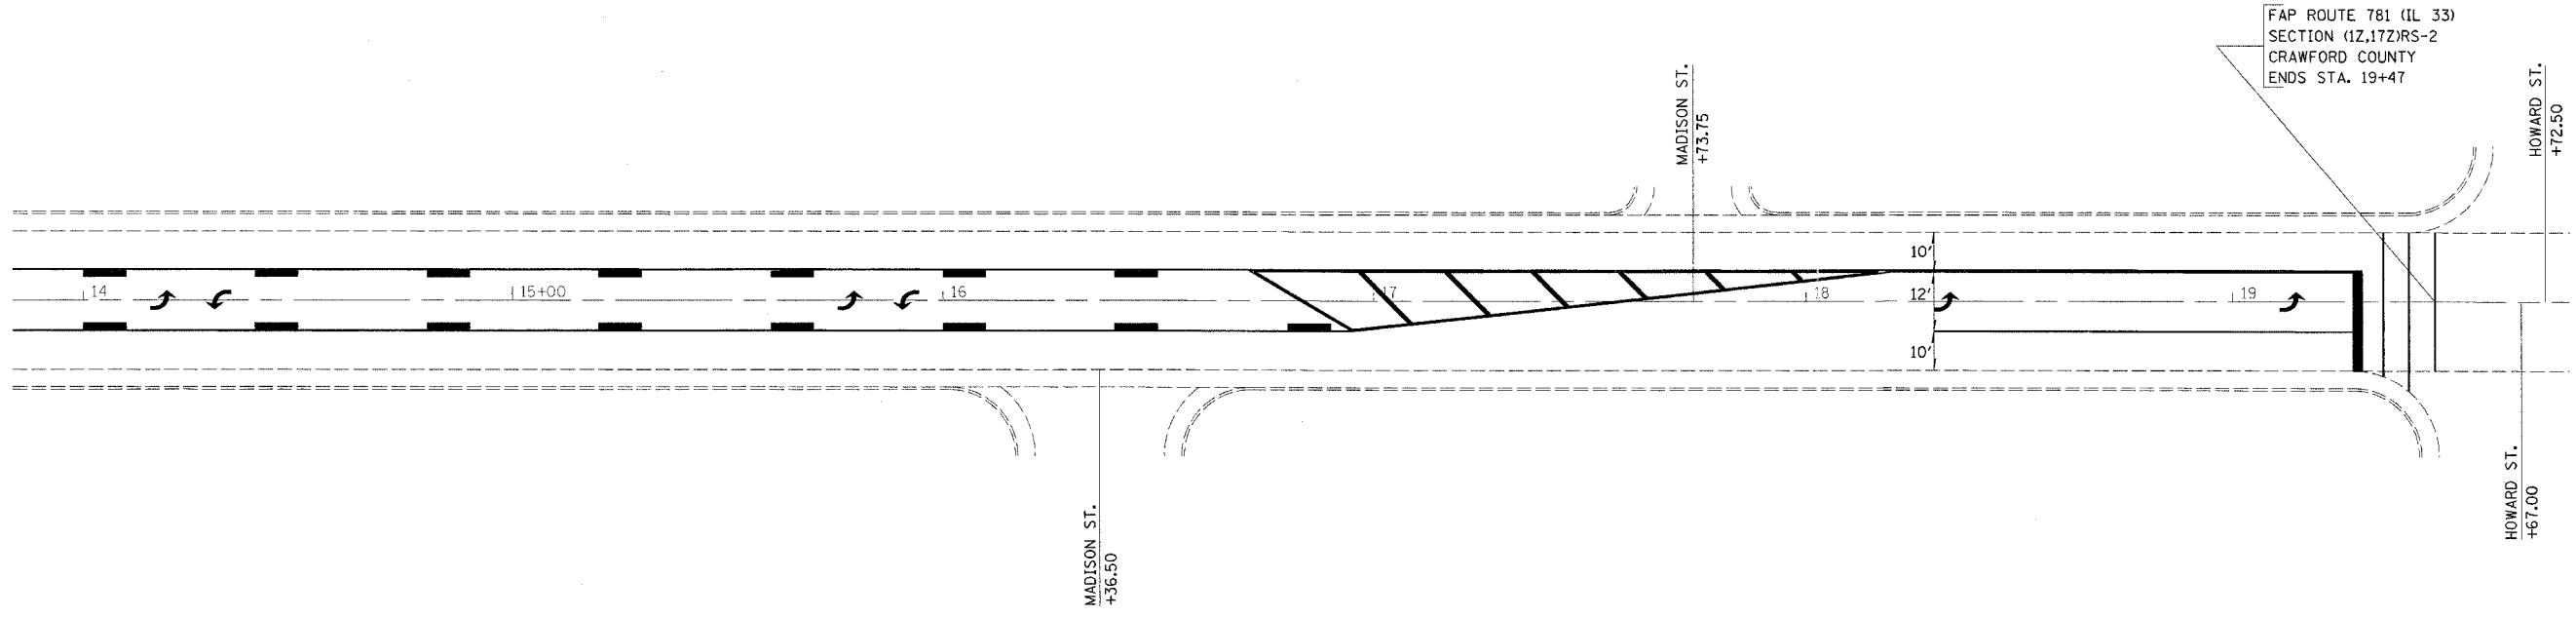

REVISIONS		ILLINOIS DEPARTMENT OF TRANSPORTATION
NAME	DATE	
		<p>STA 14+00 TO STA 19+78</p> <p>SCALE: VERT. HORIZ.</p> <p>DATE</p> <p>DRAWN BY CHECKED BY</p>