



|                     |          |                  |              |           |
|---------------------|----------|------------------|--------------|-----------|
| F.A.P. RTE.         | SECTION  | COUNTY           | TOTAL SHEETS | SHEET NO. |
| 332                 |          | WHITE            |              | 5         |
| STA.                |          | TO STA.          |              |           |
| FED. ROAD DIST. NO. | ILLINOIS | FED. AID PROJECT |              |           |

\* D-7 BIT RESURF 2005-1

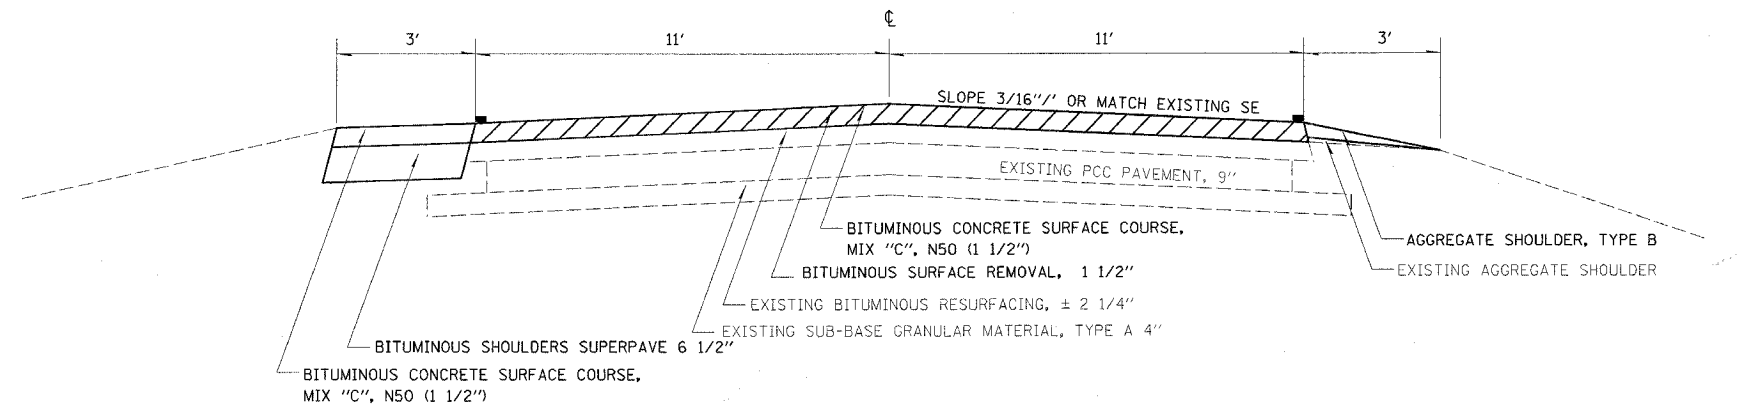

TYPICAL SECTION  
STA 236+85 TO STA 238+30

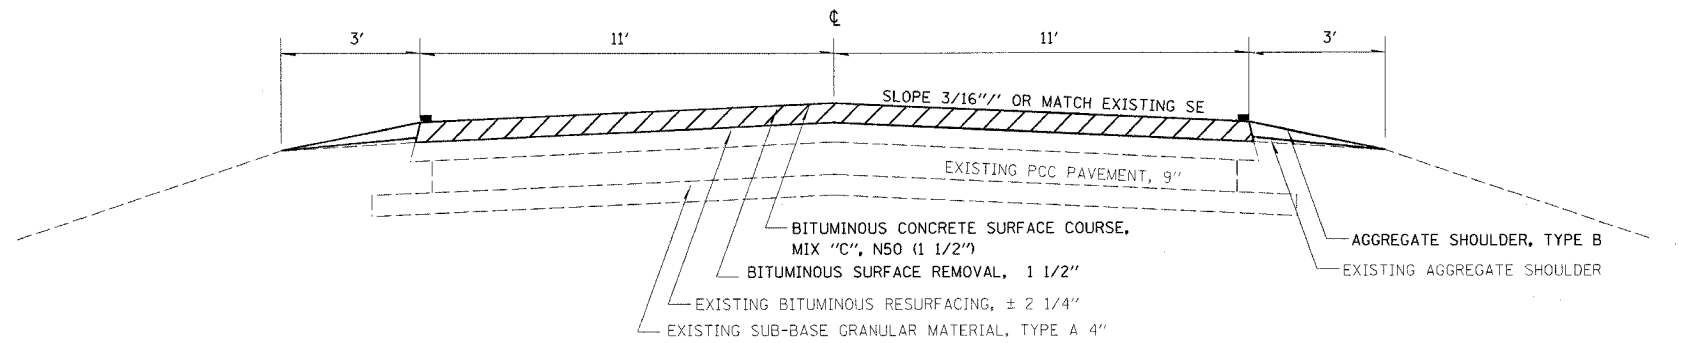

TYPICAL SECTION  
STA 238+30 TO STA 246+55

| REVISIONS |      |
|-----------|------|
| NAME      | DATE |
|           |      |
|           |      |
ILLINOIS DEPARTMENT OF TRANSPORTATION

**TYPICAL SECTIONS**

SCALE: VERT.  
HORIZ.  
DATE

DRAWN BY  
CHECKED BY

teasleyok  
 2/9/2005  
 c:\projects\74069d\05004pa.dgn  
**TYP 2**

PLOT DATE : 2/9/2005  
 FILE NAME : #FILE#  
 PLOT SCALE : #SCALE#  
 REFERENCE : #REF#