


teasleyck
2/9/2005
c:\projects\74069d\05004pa.dgn
TYP

CONTRACT NO. 74069

F.A.P. RTE.	SECTION	COUNTY	TOTAL SHEETS	SHEET NO.
332	*	WHITE		7
STA. 214+00		TO STA. 246+55		
FED. ROAD DIST. NO.	ILLINOIS	FED. AID PROJECT		

D-7 BIT RESURF 2005-1

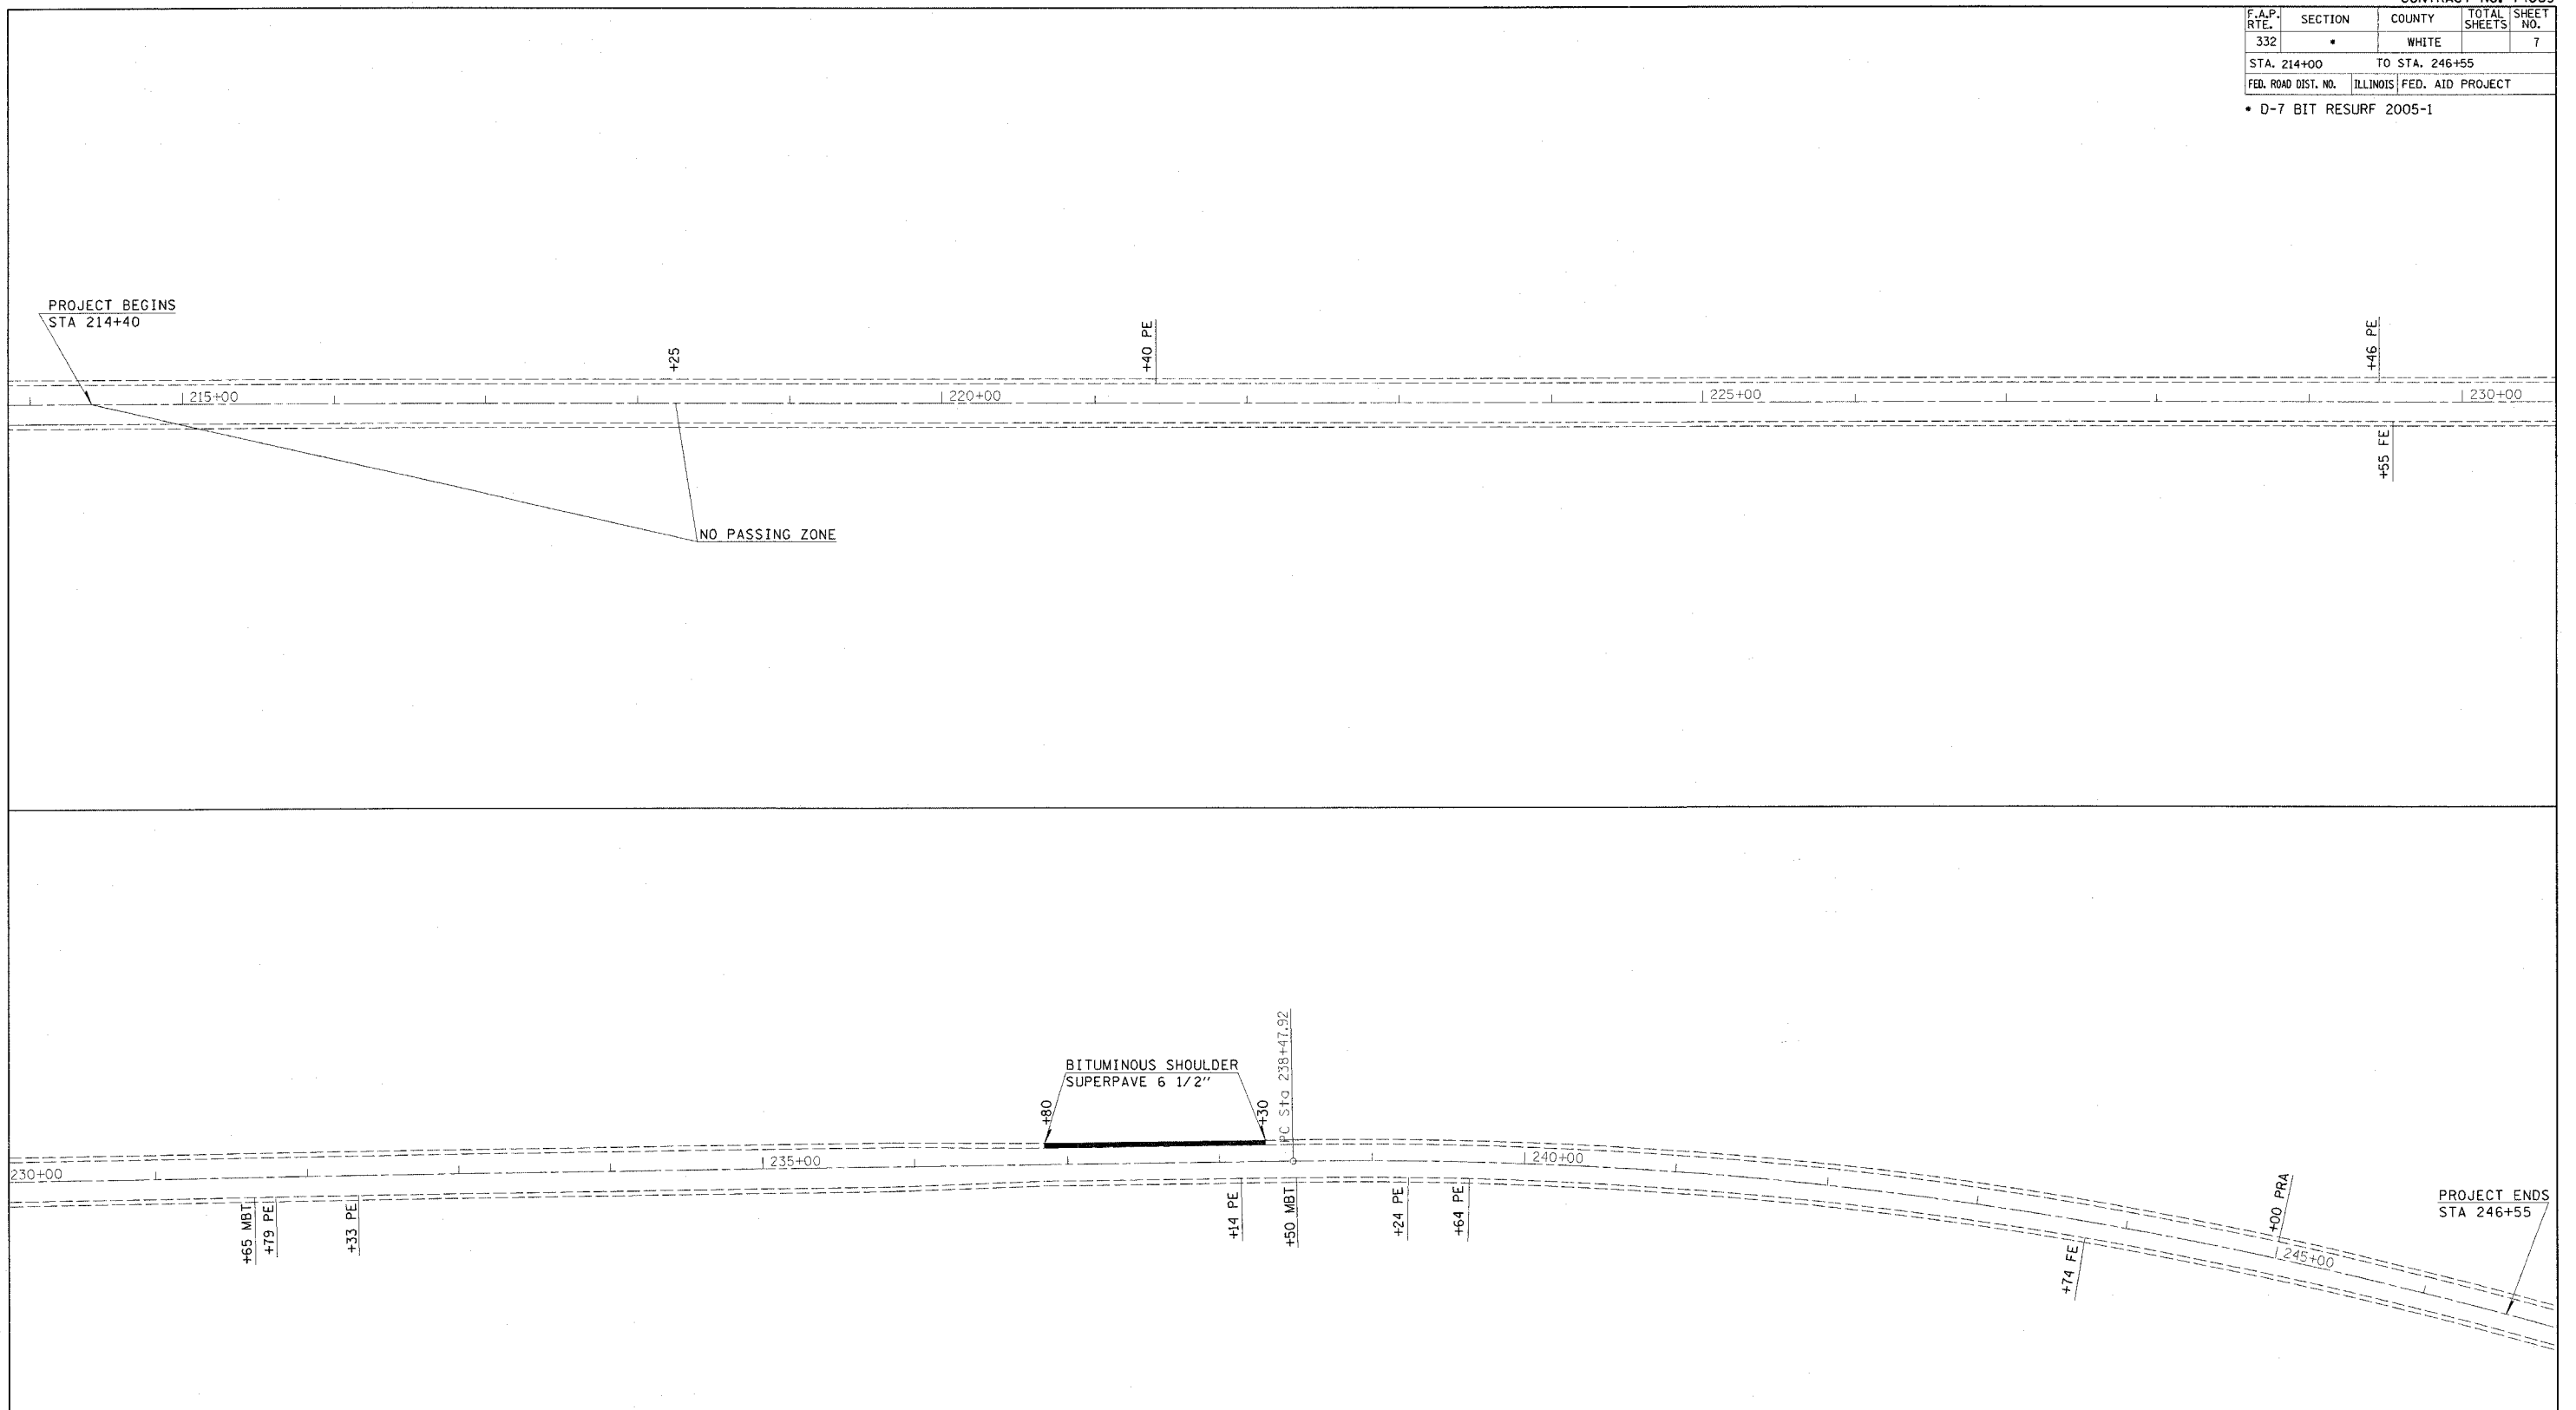

PLOT DATE : 2/9/2005
FILE NAME : #FILEL#
SCALE : #REF#
REFERENCE : #REF#

REVISIONS	
NAME	DATE

ILLINOIS DEPARTMENT OF TRANSPORTATION

PLAN SHEET
STA 214+00 TO STA 246+55

SCALE: VERT. _____
HORIZ. _____
DATE _____

DRAWN BY _____
CHECKED BY _____