


FAP ROUTE	SECTION	COUNTY	TOTAL SHEETS	SHEET NO.
785	132-31, 133RS-5	MADISON	29	9
STA. TO STA.		CONTRACT NO.: 76796		


LOCATION 1

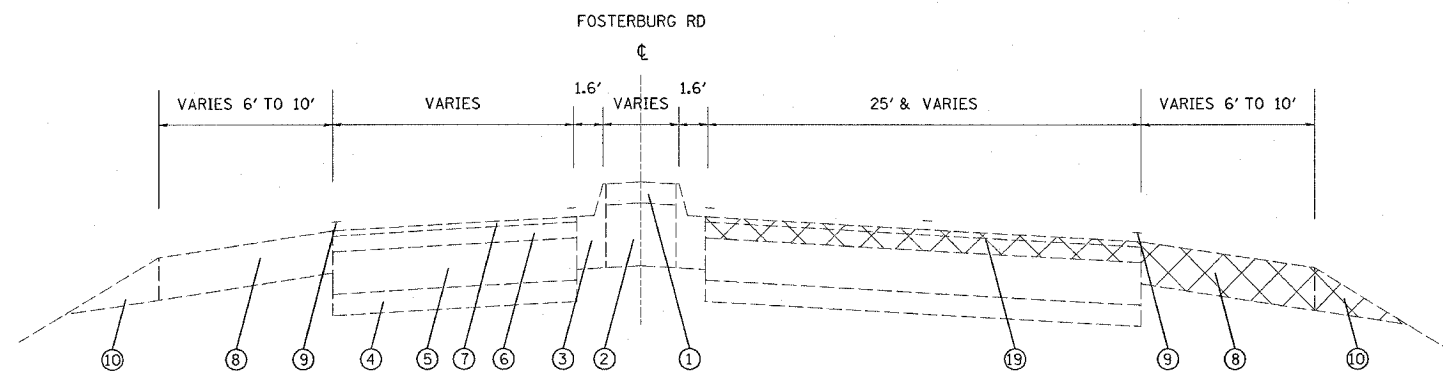

EXISTING TYPICAL SECTION


STA. 16+40.2 TO STA. 19+53.2

LOCATION 2

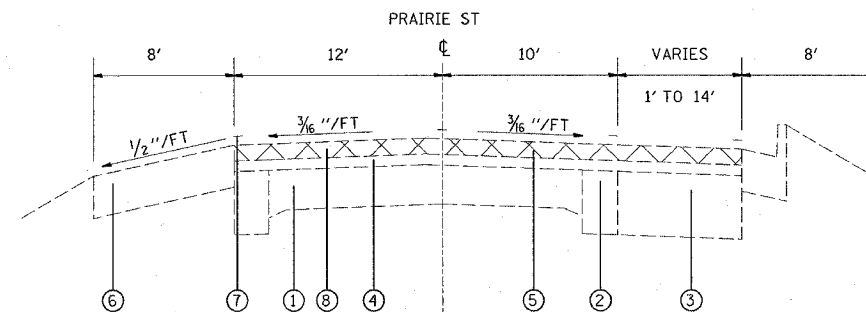

EXISTING TYPICAL SECTION


STA. 497+21.1 TO STA. 502+30.0

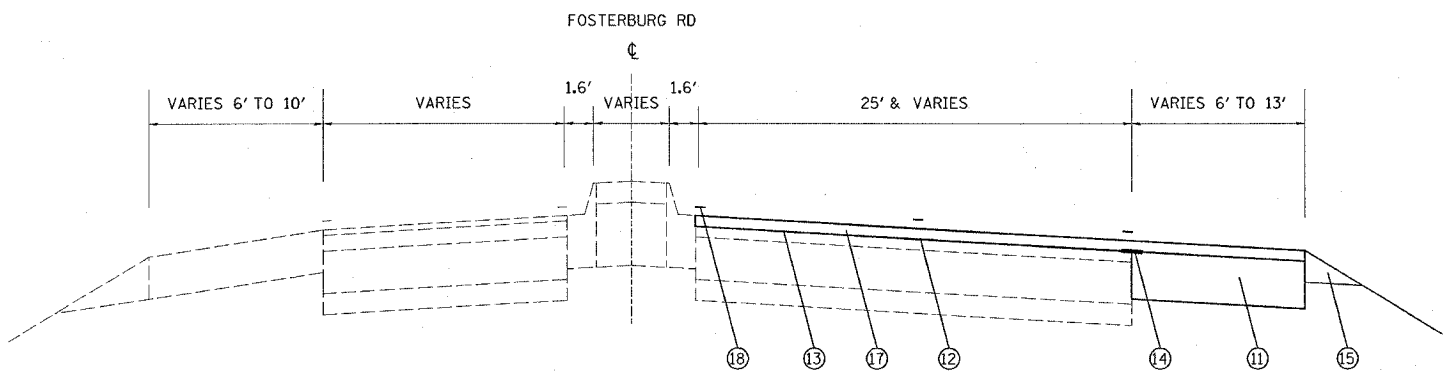

PROPOSED TYPICAL SECTION

STA. 16+40.2 TO STA. 19+32.7

(STA. 16+40.2 TO STA. 18+73.2 PAVEMENT MARKING ONLY)

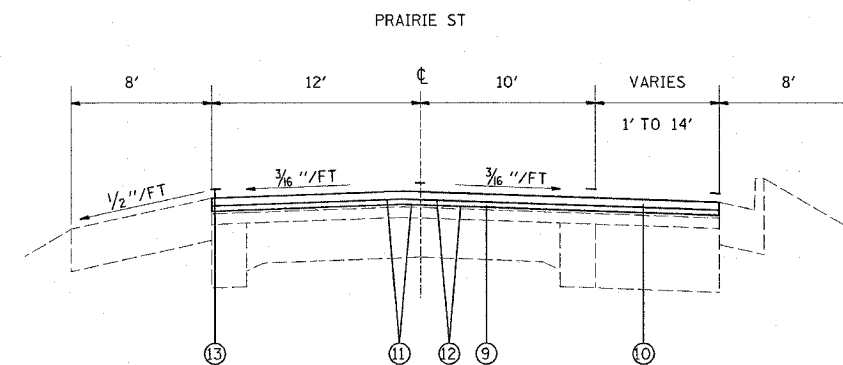

PROPOSED TYPICAL SECTION

STA. 497+21.1 TO STA. 502+30.0

LEGEND

- ① EXISTING PAVEMENT
- ② EXISTING WIDENING
- ③ EXISTING BITUMINOUS BASE COURSE, 12"
- ④ EXISTING BITUMINOUS CONCRETE BINDER, 2"
- ⑤ EXISTING BITUMINOUS SURFACE COURSE, 3"±
- ⑥ EXISTING BITUMINOUS SHOULDERS, 8"
- ⑦ EXISTING THERMOPLASTIC PAVEMENT MARKING LINE, 4"
- ⑧ PROPOSED BITUMINOUS SURFACE REMOVAL, 2 1/2"
- ⑨ PROPOSED LEVEL BINDER, MACHINE METHOD, SUPERPAVE MIX "C", N90 1"
- ⑩ PROPOSED POLYMERIZED BITUMINOUS CONCRETE SURFACE COURSE, SUPERPAVE MIX "F", N90 1 1/2"
- ⑪ PROPOSED BITUMINOUS MATERIALS PRIME COAT
- ⑫ PROPOSED AGGREGATE PRIME COAT
- ⑬ PROPOSED THERMOPLASTIC PAVEMENT MARKING LINE, 4"

- ① EXISTING CONCRETE MEDIAN SURFACE, 4"
- ② EXISTING SAND GRADE FA-1 OR FA-2
- ③ EXISTING CONCRETE CURB & GUTTER TYPE M-6.12
- ④ EXISTING STABILIZED SUBBASE, 4"
- ⑤ EXISTING STABILIZED BASE COURSE, 8"
- ⑥ EXISTING 3" BITUMINOUS CONCRETE BINDER COURSE, 3"
- ⑦ EXISTING BITUMINOUS CONCRETE SURFACE COURSE, 1"
- ⑧ EXISTING BITUMINOUS SHOULDER, 8"
- ⑨ EXISTING THERMOPLASTIC PAVEMENT MARKING LINE, 4"
- ⑩ EXISTING AGGREGATE SHOULDER
- ⑪ PROPOSED BITUMINOUS CONCRETE BINDER COURSE, SUPERPAVE, N90 9"
- ⑫ PROPOSED BITUMINOUS MATERIALS, PRIME COAT
- ⑬ PROPOSED AGGREGATE PRIME COAT
- ⑭ PROPOSED STRIP REFLECTIVE CRACK CONTROL
- ⑮ PROPOSED AGGREGATE SHOULDER, TYPE B
- ⑯ PROPOSED BITUMINOUS SHOULDERS, SUPERPAVE 8"
- ⑰ PROPOSED POLYMERIZED BITUMINOUS CONCRETE SURFACE COURSE, SUPERPAVE, MIX "F", N90 2"
- ⑱ PROPOSED THERMOPLASTIC PAVEMENT MARKING LINE, 4"
- ⑲ PROPOSED BITUMINOUS SURFACE REMOVAL, 2"

REVISIONS	
NAME	DATE

ILLINOIS DEPARTMENT OF TRANSPORTATION

TYPICAL SECTIONS LOCATIONS 1 & 2

FAP ROUTE 785
SECTION 132-31, 133RS-5
MADISON COUNTY

DRAWN BY:

PLAN	DATE
SURVEYED	BY
ALIGNED	BY
CHECKED	BY
NO. OF PAGES	NO.
NO.	NO.