

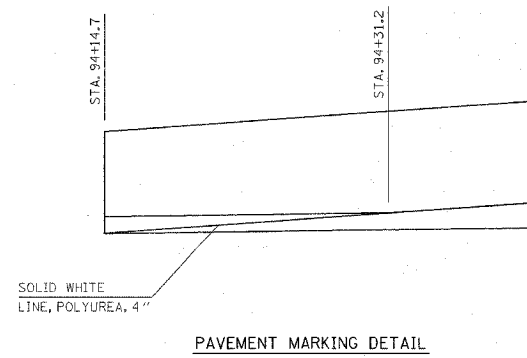


FAP ROUTE	SECTION	COUNTY	TOTAL SHEETS	SHEET NO
785	132-3I, 133RS-5	MADISON	29	13
STA. TO STA.		CONTRACT NO.: 76796		

PLAN	SUBMITTED	DATE
NOTE BOOK NO.	PLOTTED	
	CHECKED	
	BY	
	DATE	
	FILE NAME	

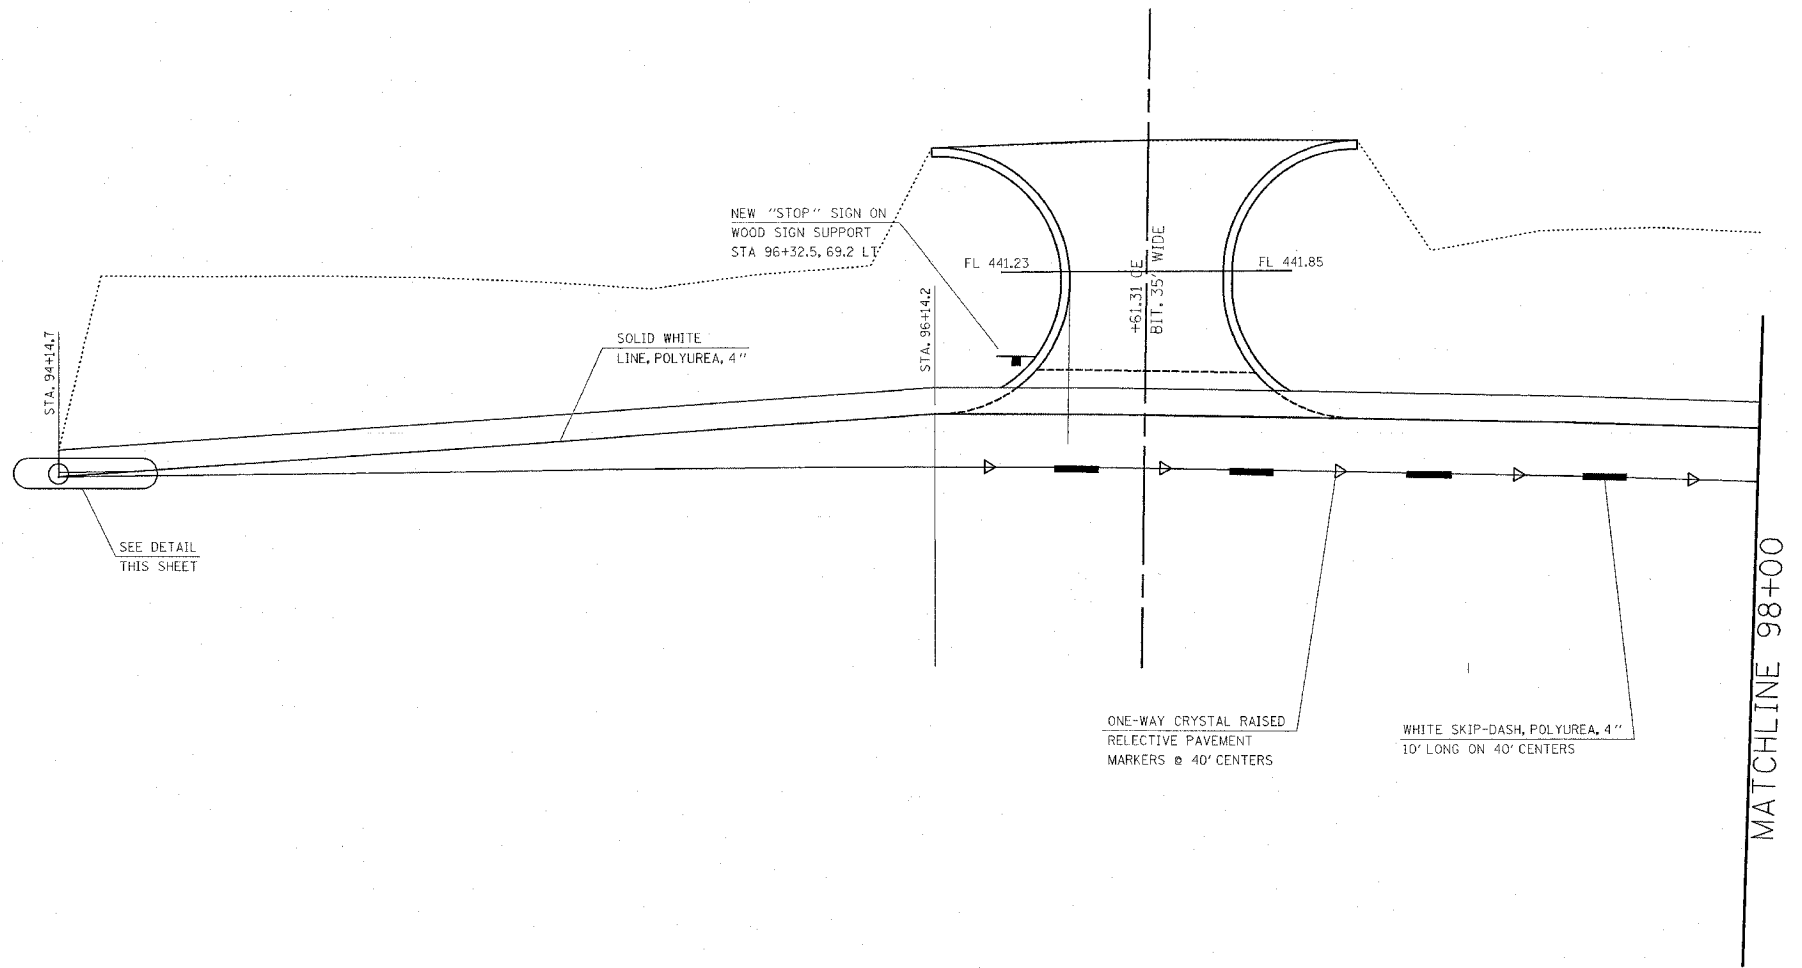

REVISIONS	
NAME	DATE

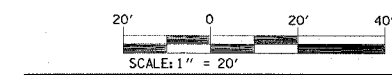

ILLINOIS DEPARTMENT OF TRANSPORTATION
PAVEMENT MARKING
LOCATION 1
IL 111/140 & FOSTERBURG RD
 FAP ROUTE 785
 SECTION 132-3I, 133RS-5
 MADISON COUNTY

DRAWN BY:
 PLOT DATE: Tuesday February 08, 2005 @ 11:24:40 AM

2/8/2005 11:24:40 AM
 c:\projects\785\plan\785\plan\cover.dgn LV1-0,12,14-18,20,22,24-29,37-40,42-55,57-99