
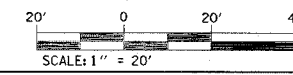


| | | | | |
|---------------------|-----------------|---------|--------------|----------|
| FAP ROUTE | SECTION | COUNTY | TOTAL SHEETS | SHEET NO |
| 785 | 132-31, 133RS-5 | MADISON | 29 | 15 |
| STA. | TO STA. | | | |
| CONTRACT NO.: 76796 | | | | |

| | | | |
|------|--------------------|----|------|
| PLAN | SURVEYED | BY | DATE |
| | PLOTTED | | |
| | CHECKED | | |
| | RT. OF WAY CHECKED | | |
| | NO. 1 | | |
| | NO. 2 | | |
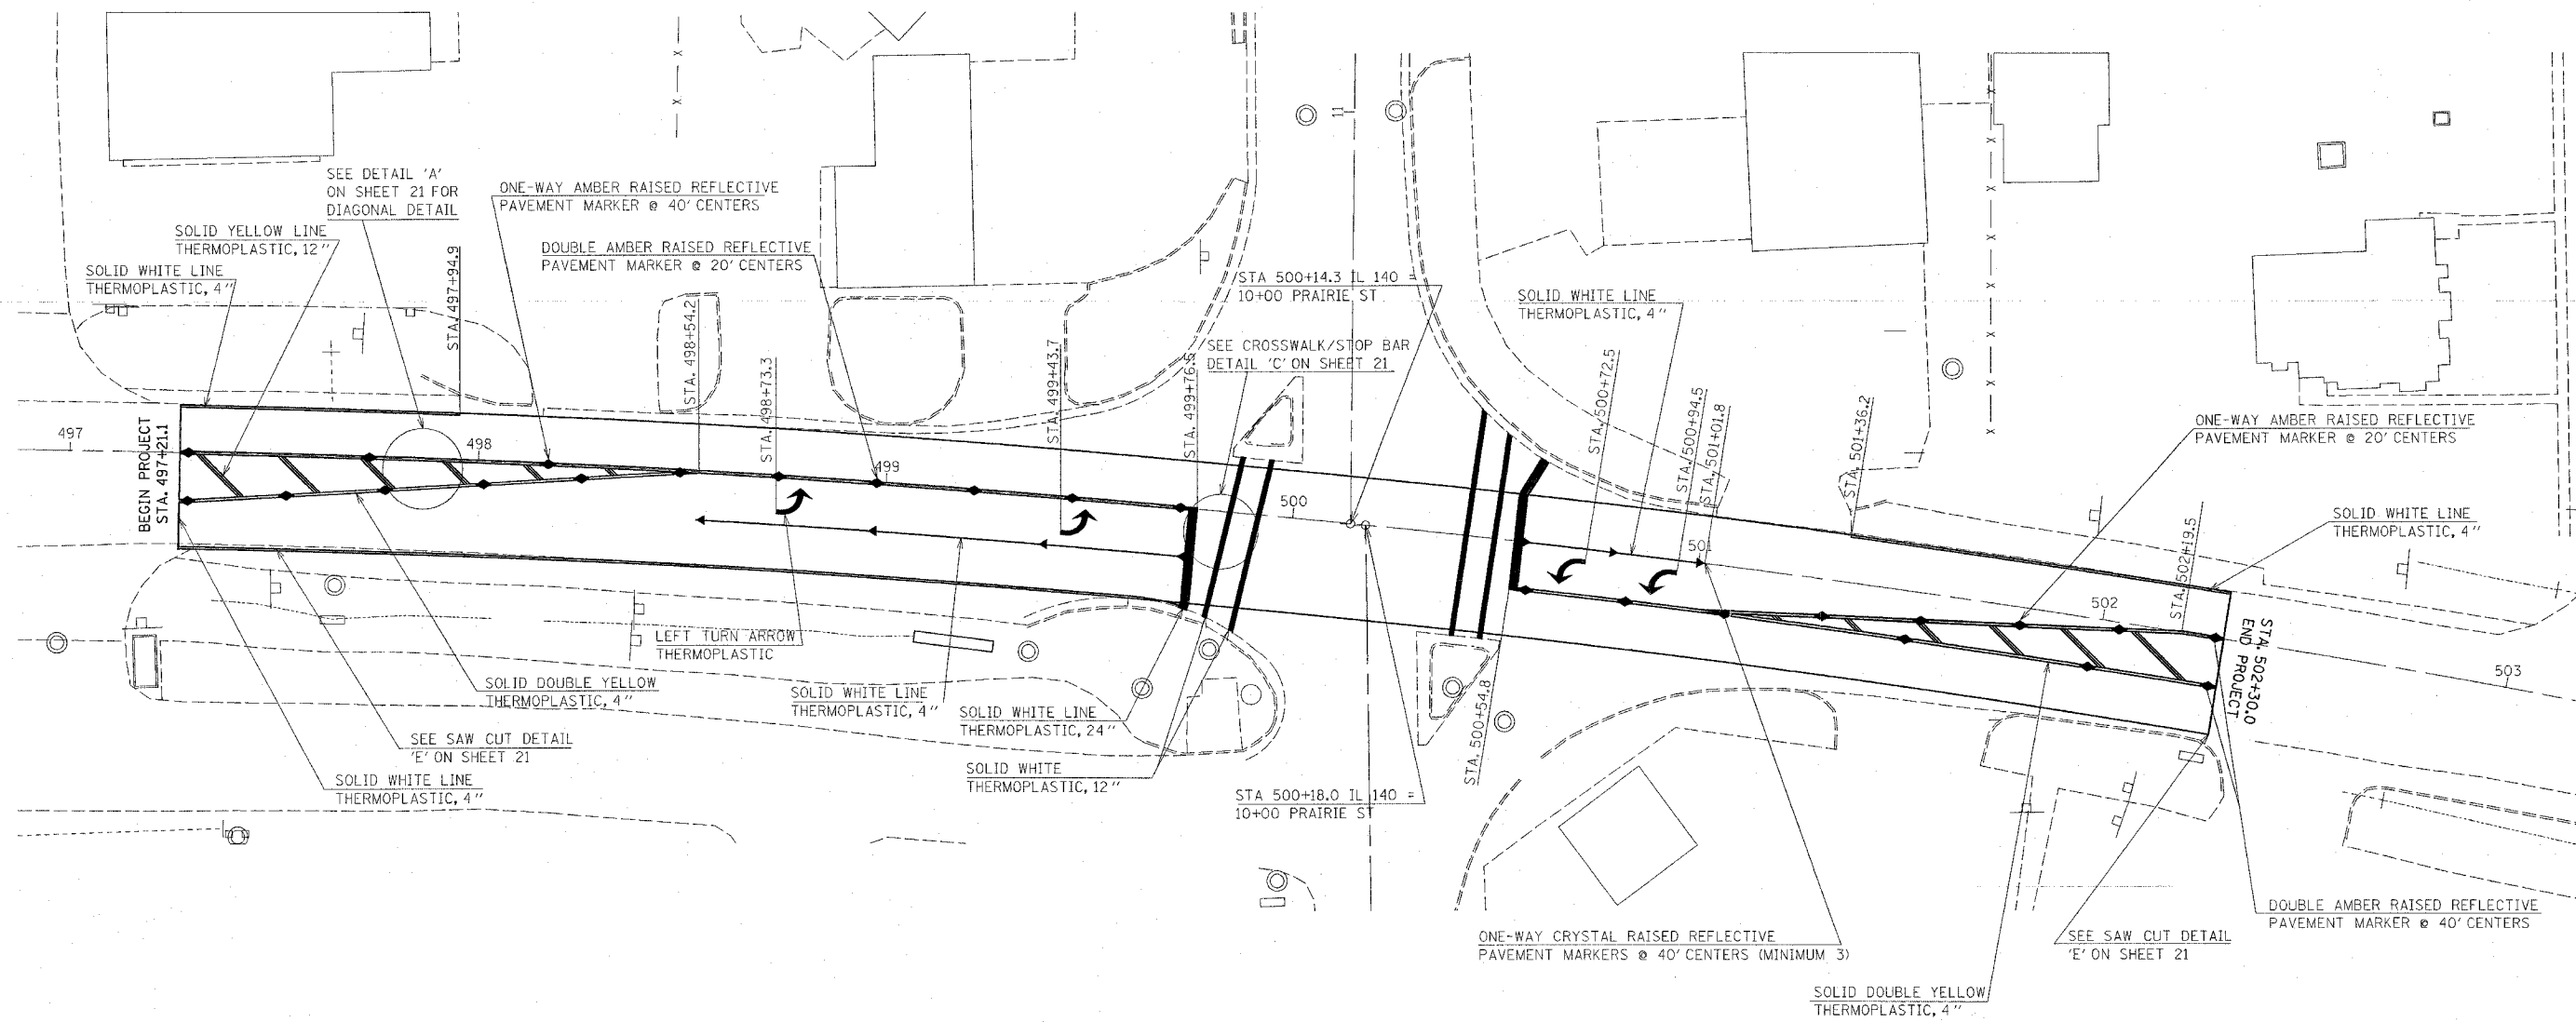

| REVISIONS | |
|-----------|------|
| NAME | DATE |
| | |
| | |
| | |
| | |
| | |
| | |
| | |
| | |
| | |

ILLINOIS DEPARTMENT OF TRANSPORTATION
PAVEMENT MARKING & PLAN VIEW
LOCATION 2
IL 140 & PRAIRIE ST
 FAP ROUTE 785
 SECTION 132-31, 133RS-5
 MADISON COUNTY

DRAWN BY: _____

PLOT DATE: Tuesday February 08, 2005 @ 11:24:41 AM

2/14/2005
 Tuesday February 08, 2005 @ 11:24:41 AM
 c:\pro\jct\132\133rs\plan\pl-02764e.dgn L14-63