


FINAL SURVEY SURVEYED PLOTTED TEMPLATE NO. BY DATE

ORIGINAL SURVEY SURVEYED PLOTTED TEMPLATE NO. BY DATE

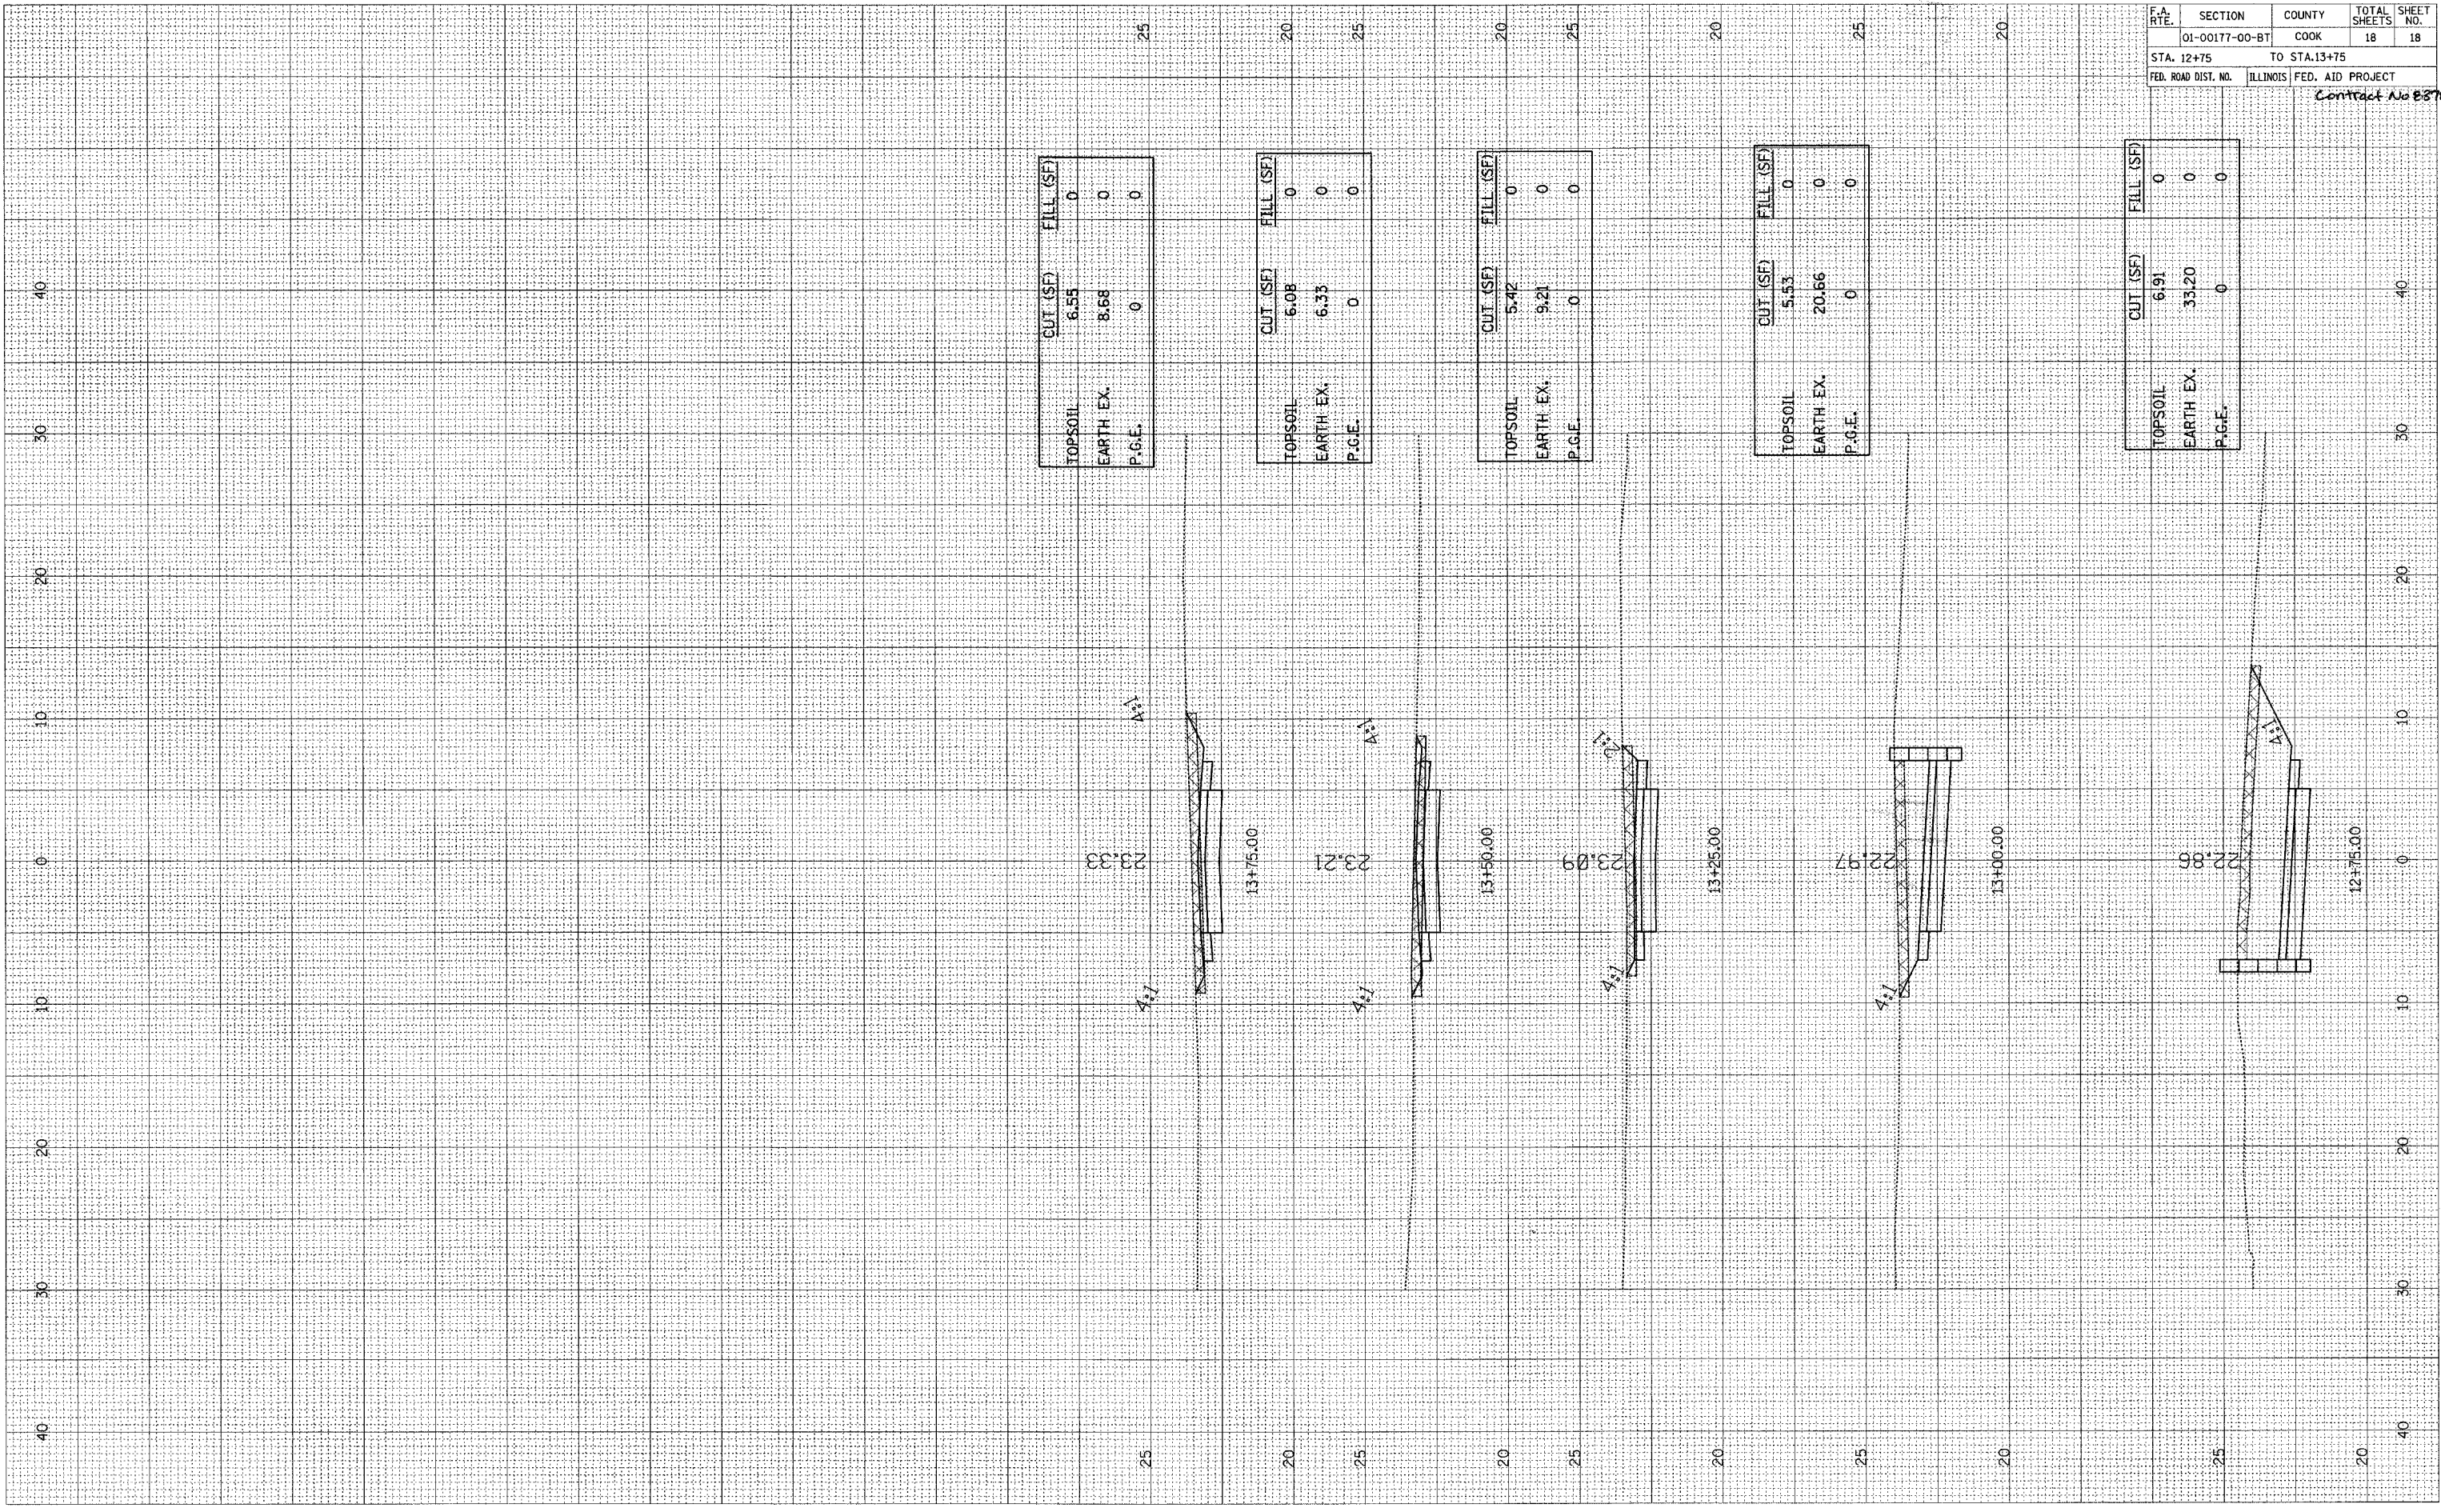

	CUT (SF)	FILL (SF)
TOPSOIL	6.55	0
EARTH EX.	8.68	0
P.G.E.	0	0

	CUT (SF)	FILL (SF)
TOPSOIL	6.08	0
EARTH EX.	6.33	0
P.G.E.	0	0

	CUT (SF)	FILL (SF)
TOPSOIL	5.42	0
EARTH EX.	9.21	0
P.G.E.	0	0

	CUT (SF)	FILL (SF)
TOPSOIL	5.83	0
EARTH EX.	20.66	0
P.G.E.	0	0

	CUT (SF)	FILL (SF)
TOPSOIL	6.91	0
EARTH EX.	33.20	0
P.G.E.	0	0

F.A. RTE.	SECTION	COUNTY	TOTAL SHEETS	SHEET NO.
	01-00177-00-BT	COOK	18	18
STA. 12+75		TO STA.13+75		
FED. ROAD DIST. NO.		ILLINOIS FED. AID PROJECT		

Contract No B3780