


F.A.U. RTE.	SECTION	COUNTY	TOTAL SHEETS	SHEET NO.
266I	00-00095-II-BR	LAKE	28	13
SUPERSTRUCTURE				
C-9-169-00	ILLINOIS			


CONTRACT NO.: 83789

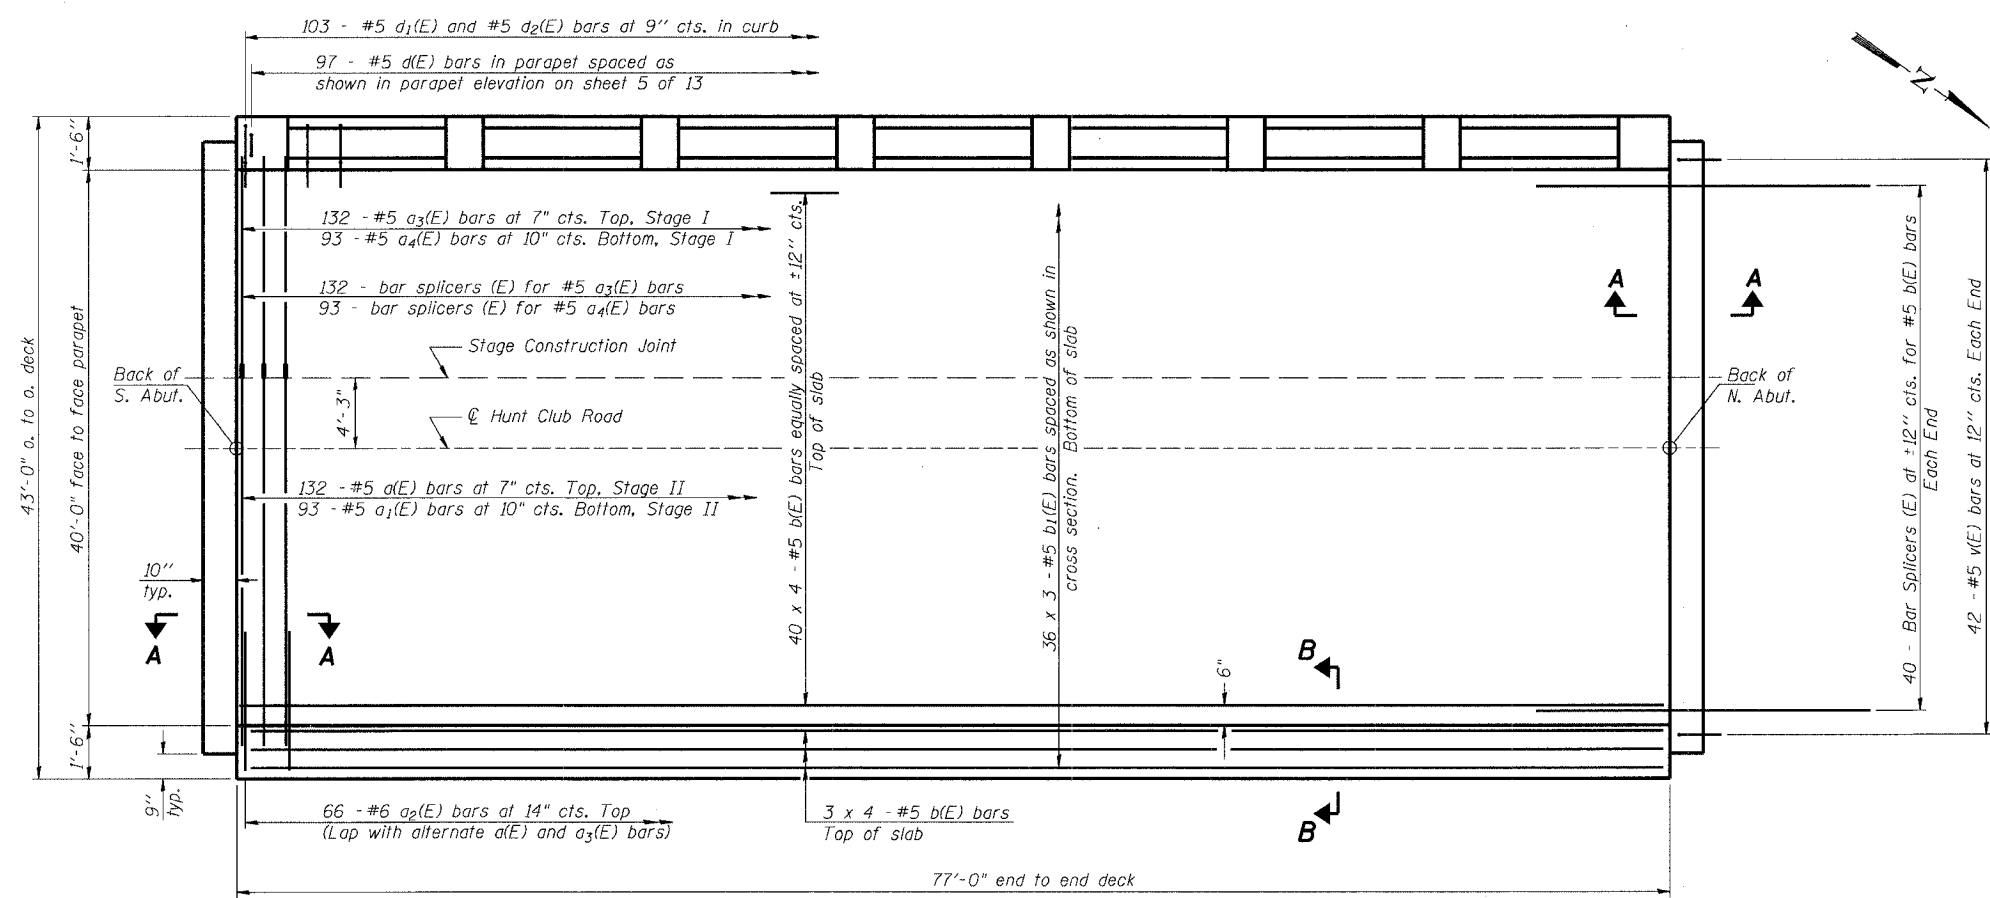

PLAN

Notes:
 See Sheet 5 of 13 for superstructure details and Bill of Material.
 Reinforcement bars designated (E) shall be epoxy coated.
 Bars indicated thus 20 x 3-#5 etc. indicates 20 lines of bars with 3 lengths per line.
 See Sheet 5 of 13 for parapet reinforcement.
 See Sheet 6 fo 13 for Section A-A.
 See Sheet 5 fo 13 for Section B-B.

MIN. BAR LAP
 #5 bar = 2'-2'

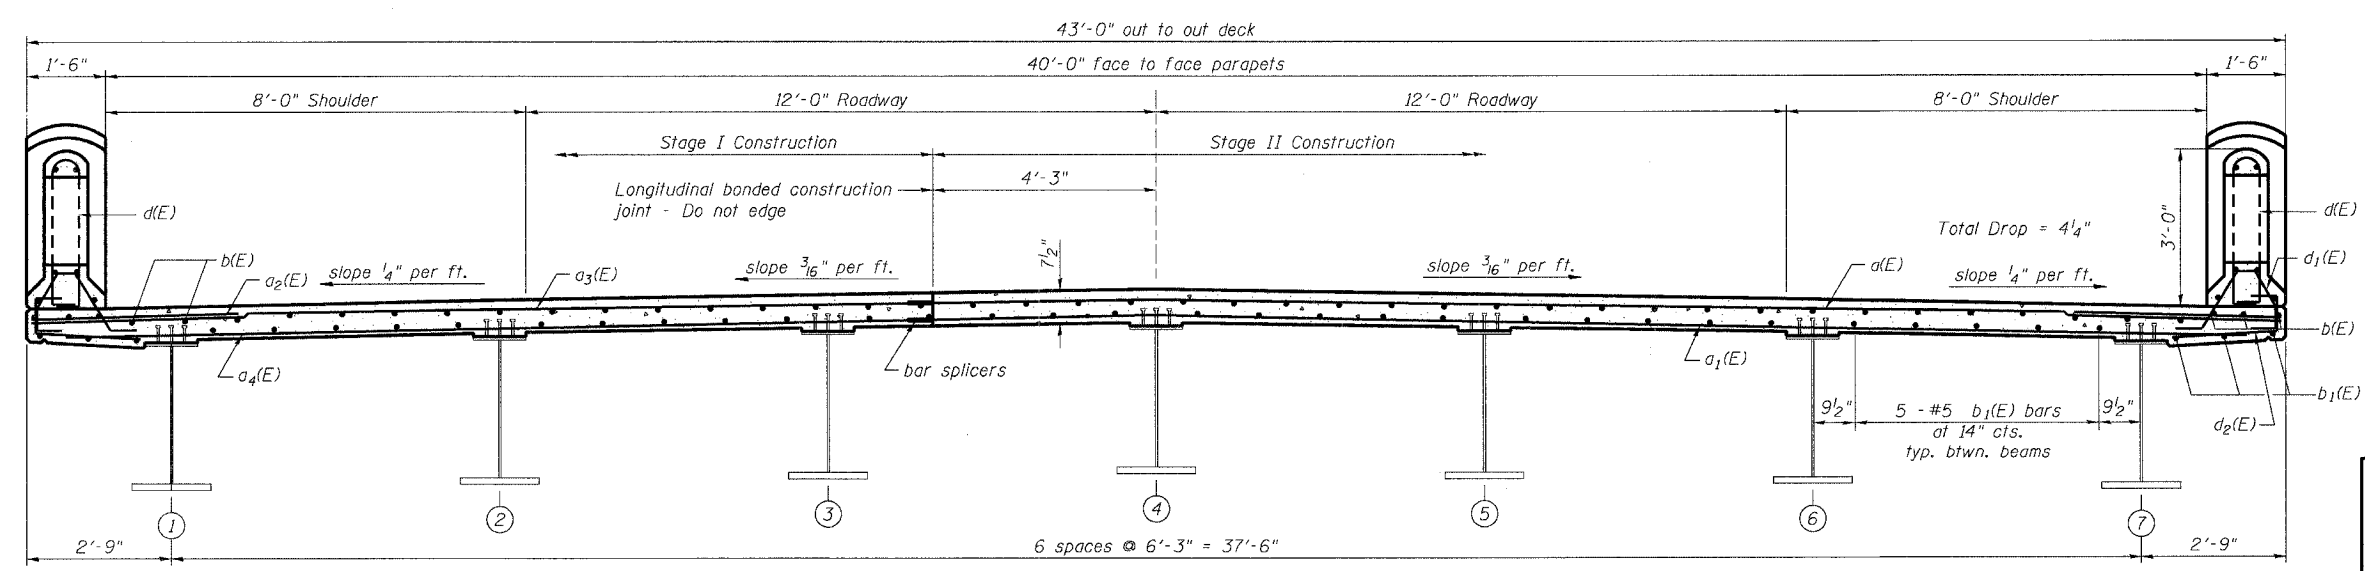

CROSS SECTION
 (Looking North)

SUPERSTRUCTURE
 HUNT CLUB ROAD OVER
 MILL CREEK
 SECTION 00-00095-II-BR
 LAKE COUNTY
 STATION 116+60.00
 STRUCTURE NO. 049-3072