


DATE: _____
 T.M.L. SURVEYED SURVEYED SURVEYED
 NOTE BOOK TEMPLATE TEMPLATE TEMPLATE
 NO. AREAS CHECKED AREAS CHECKED AREAS CHECKED

DATE: _____
 ORIGINAL SURVEY SURVEYED SURVEYED
 NOTE BOOK TEMPLATE TEMPLATE TEMPLATE
 NO. AREAS CHECKED AREAS CHECKED AREAS CHECKED

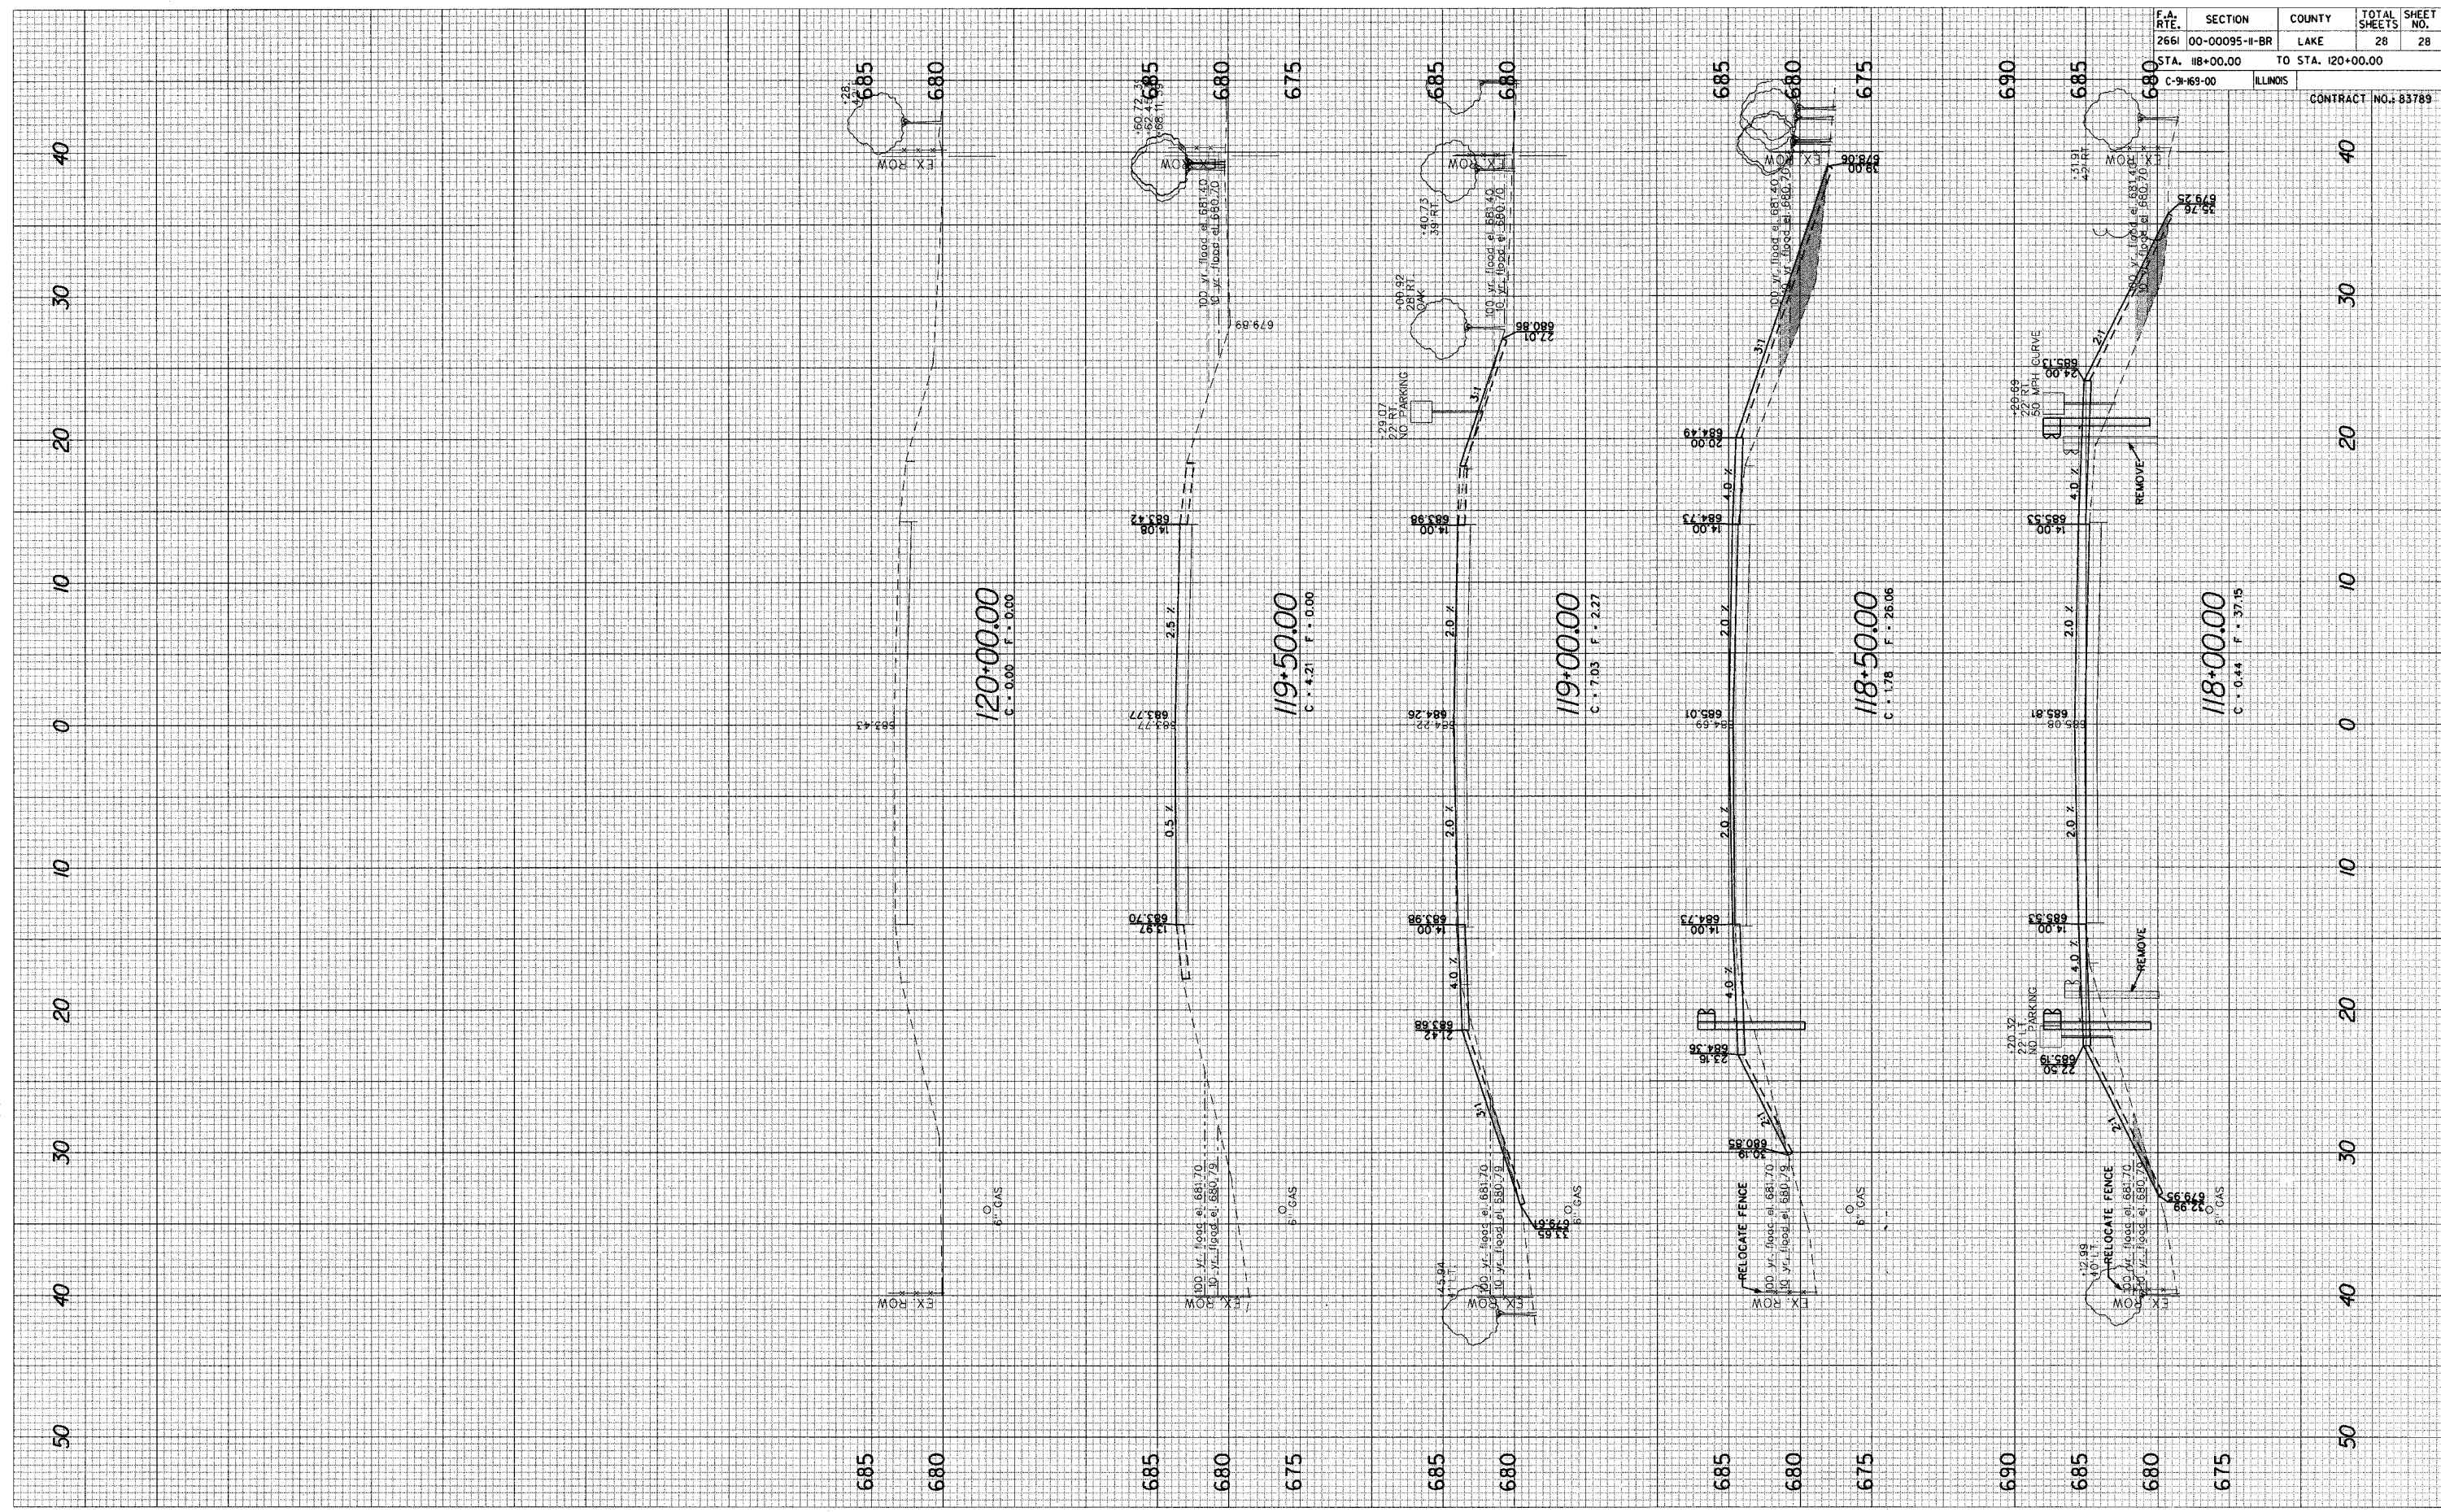

F.A. RTE.	SECTION	COUNTY	TOTAL SHEETS	SHEET NO.
2661	00-00095-II-BR	LAKE	28	28
STA. 118+00.00		TO STA. 120+00.00		
C-91-69-00		ILLINOIS		
CONTRACT NO. 83789				