


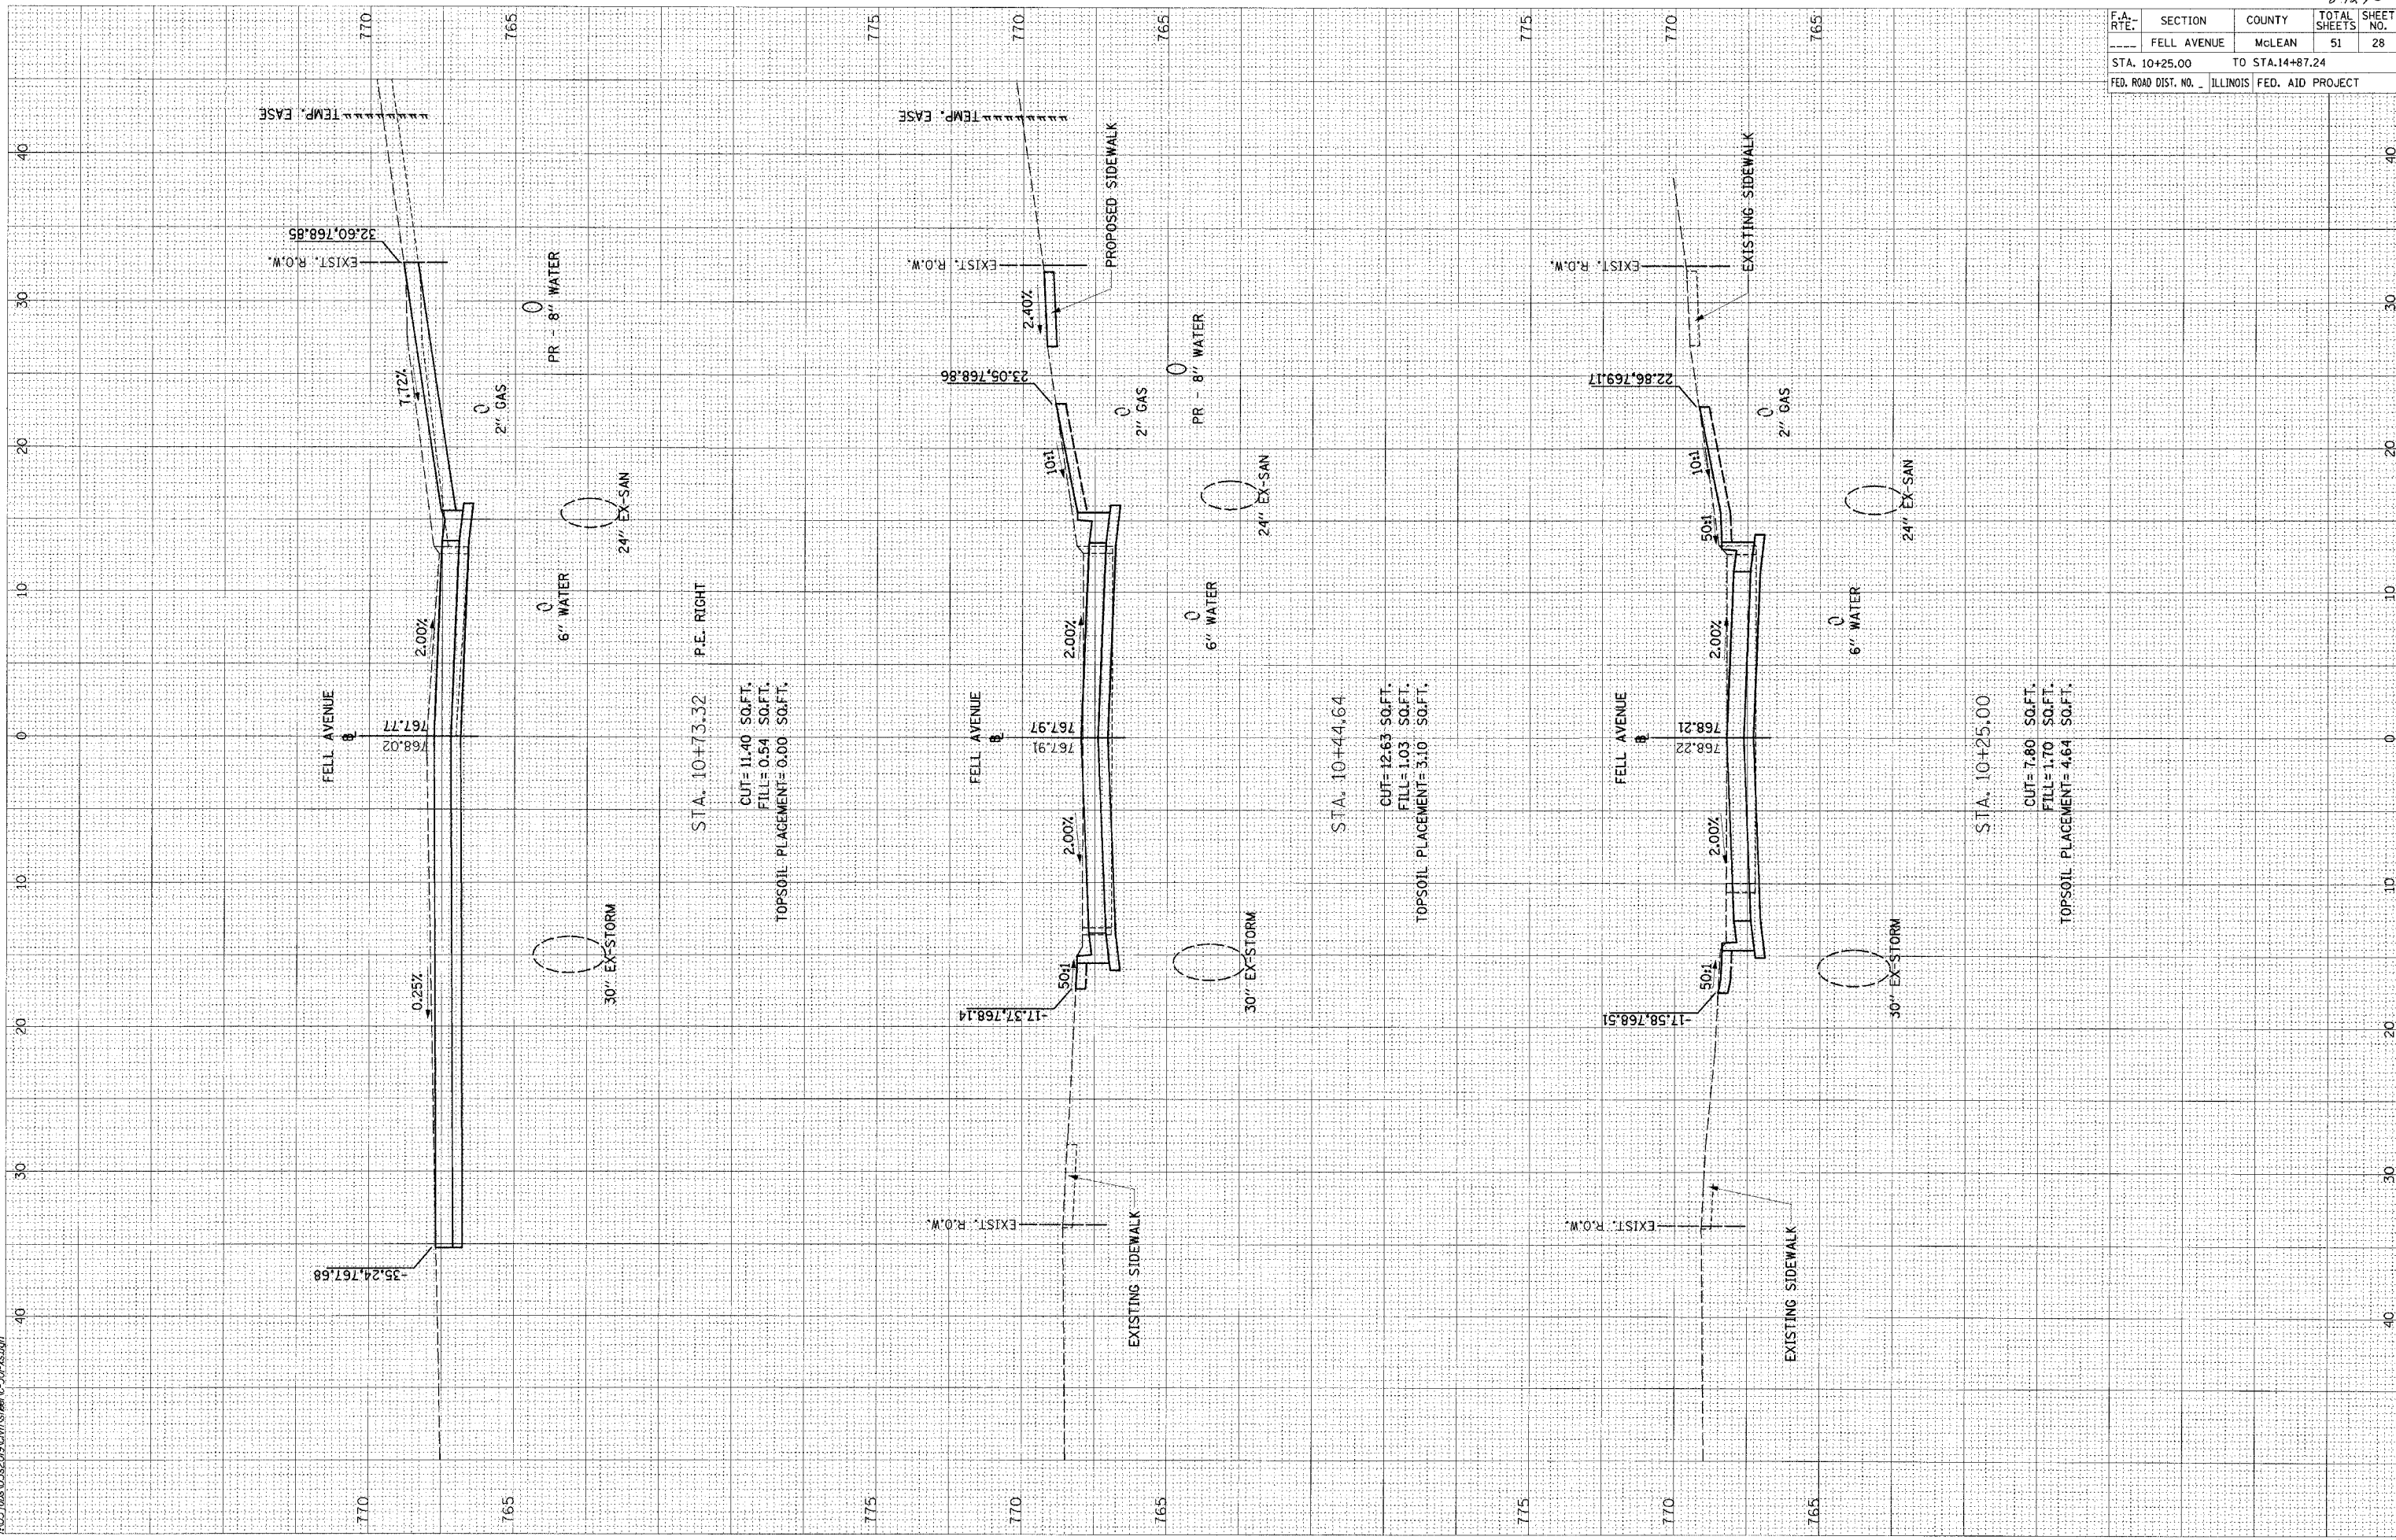

02/03/2005
A:\03\1015\1015\1015.dwg



F.A. RTE.	SECTION	COUNTY	TOTAL SHEETS	SHEET NO.
---	FELL AVENUE	MCLEAN	51	28
STA. 10+25.00		TO STA.14+87.24		
FED. ROAD DIST. NO. 1 ILLINOIS FED. AID PROJECT				

87270