




02/03/2005
A0310650322090ch11stmpc-30r.kst.dgn

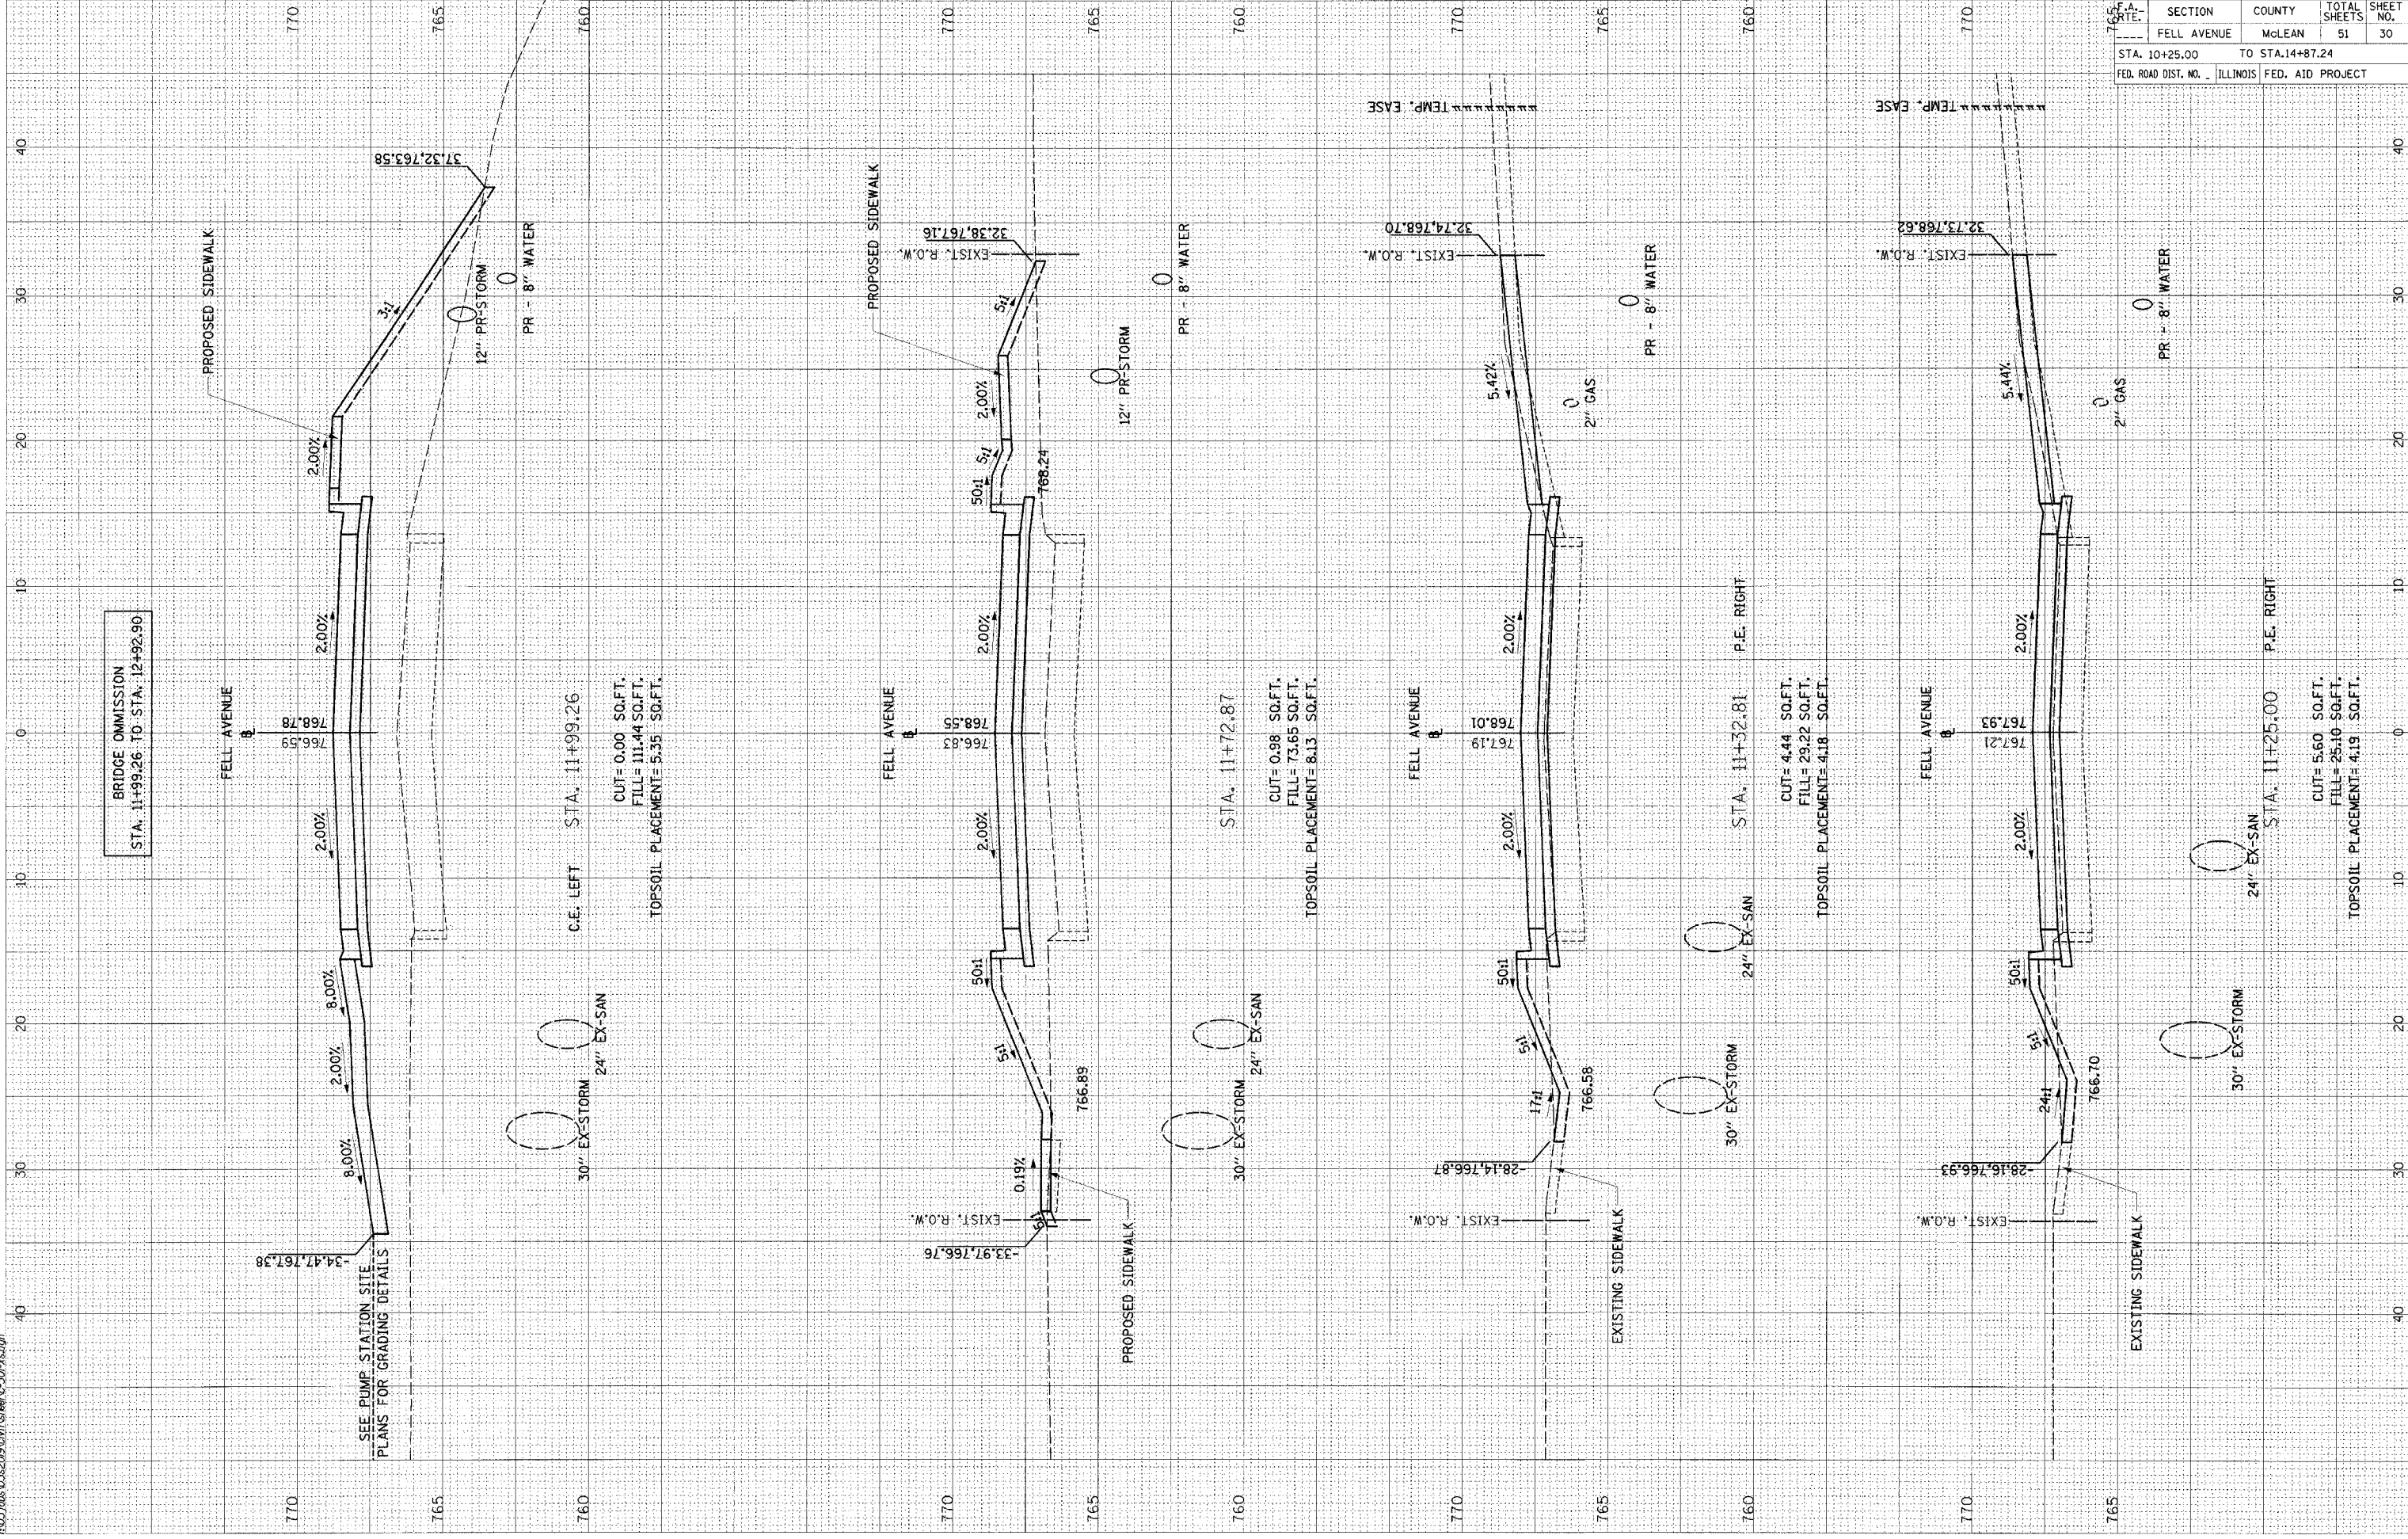

BRIDGE OMISSION
STA. 11+99.26 TO STA. 12+92.90

SEE PUMP STATION SITE
PLANS FOR GRADING DETAILS

SECTION	COUNTY	TOTAL SHEETS	SHEET NO.
FELL AVENUE	McLEAN	51	30

STA. 10+25.00 TO STA. 14+87.24
FED. ROAD DIST. NO. ILLINOIS FED. AID PROJECT

87220