



F.A. RTE.	SECTION	COUNTY	TOTAL SHEETS	SHEET NO.
---	FELL AVENUE	MCLEAN	51	34
STA. 10+25.00		TO STA. 14+87.24		
FED. ROAD DIST. NO. .		ILLINOIS	FED. AID PROJECT	

87270

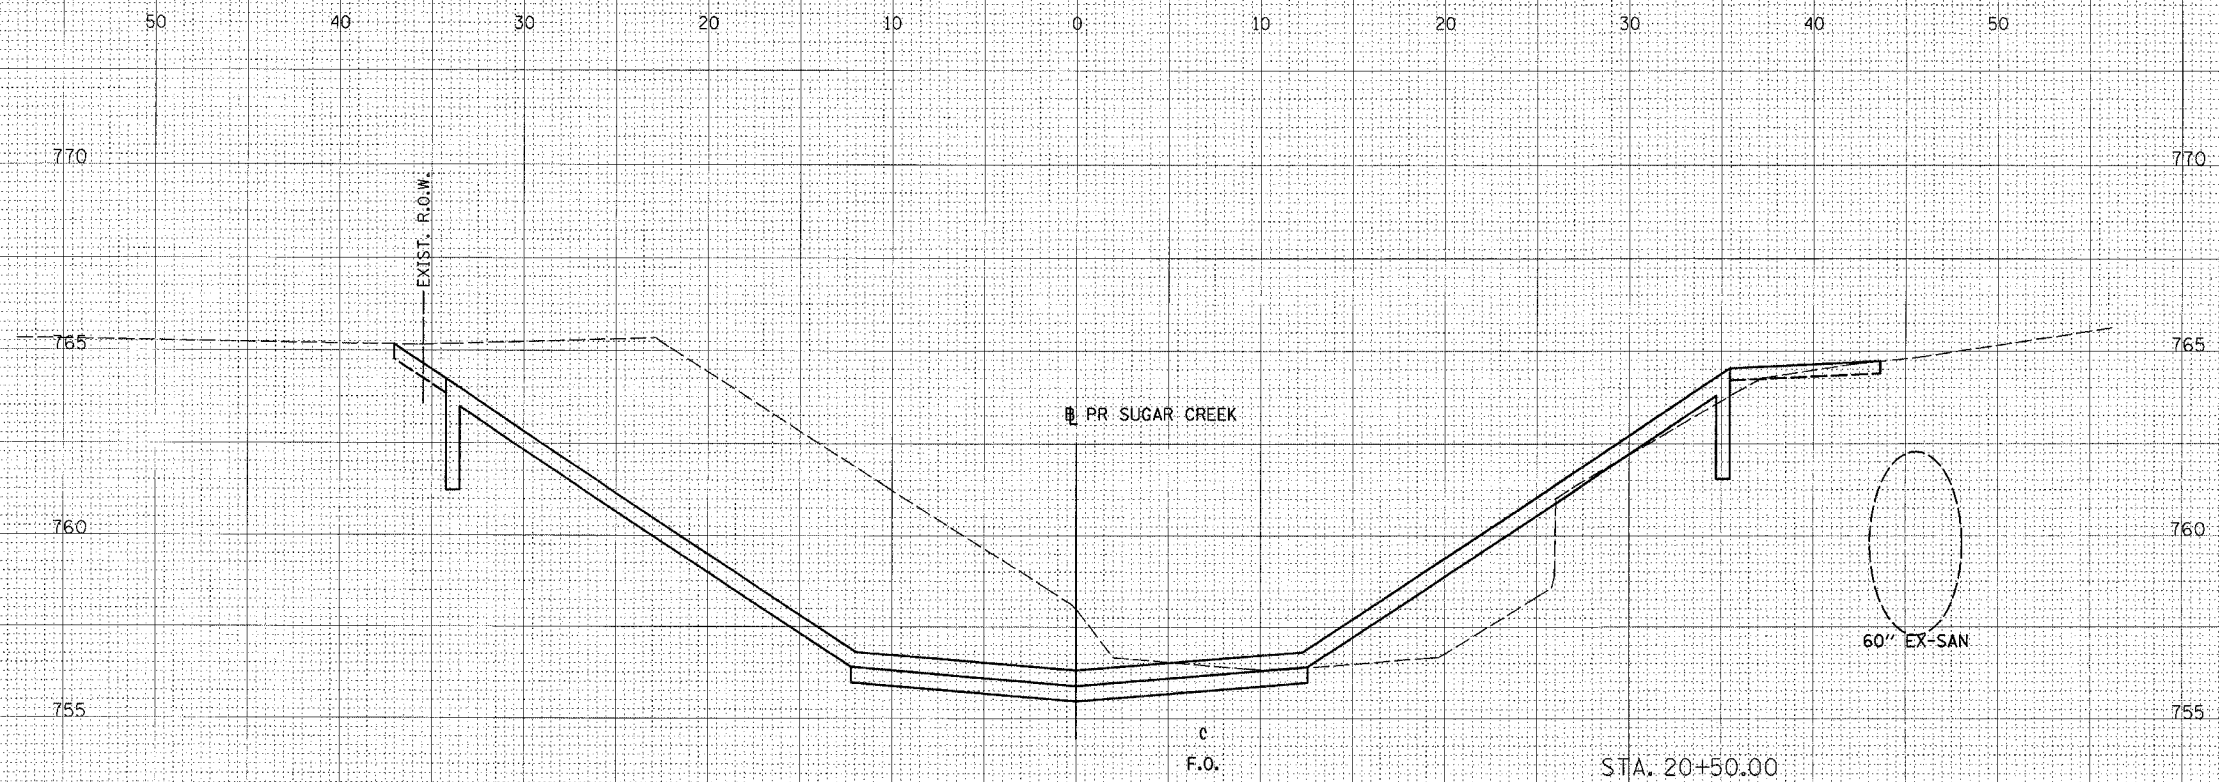

CUT= 167.66 SQ.FT.  
 FILL= 22.05 SQ.FT.  
 TOPSOIL PLACEMENT= 3.85 SQ.FT.

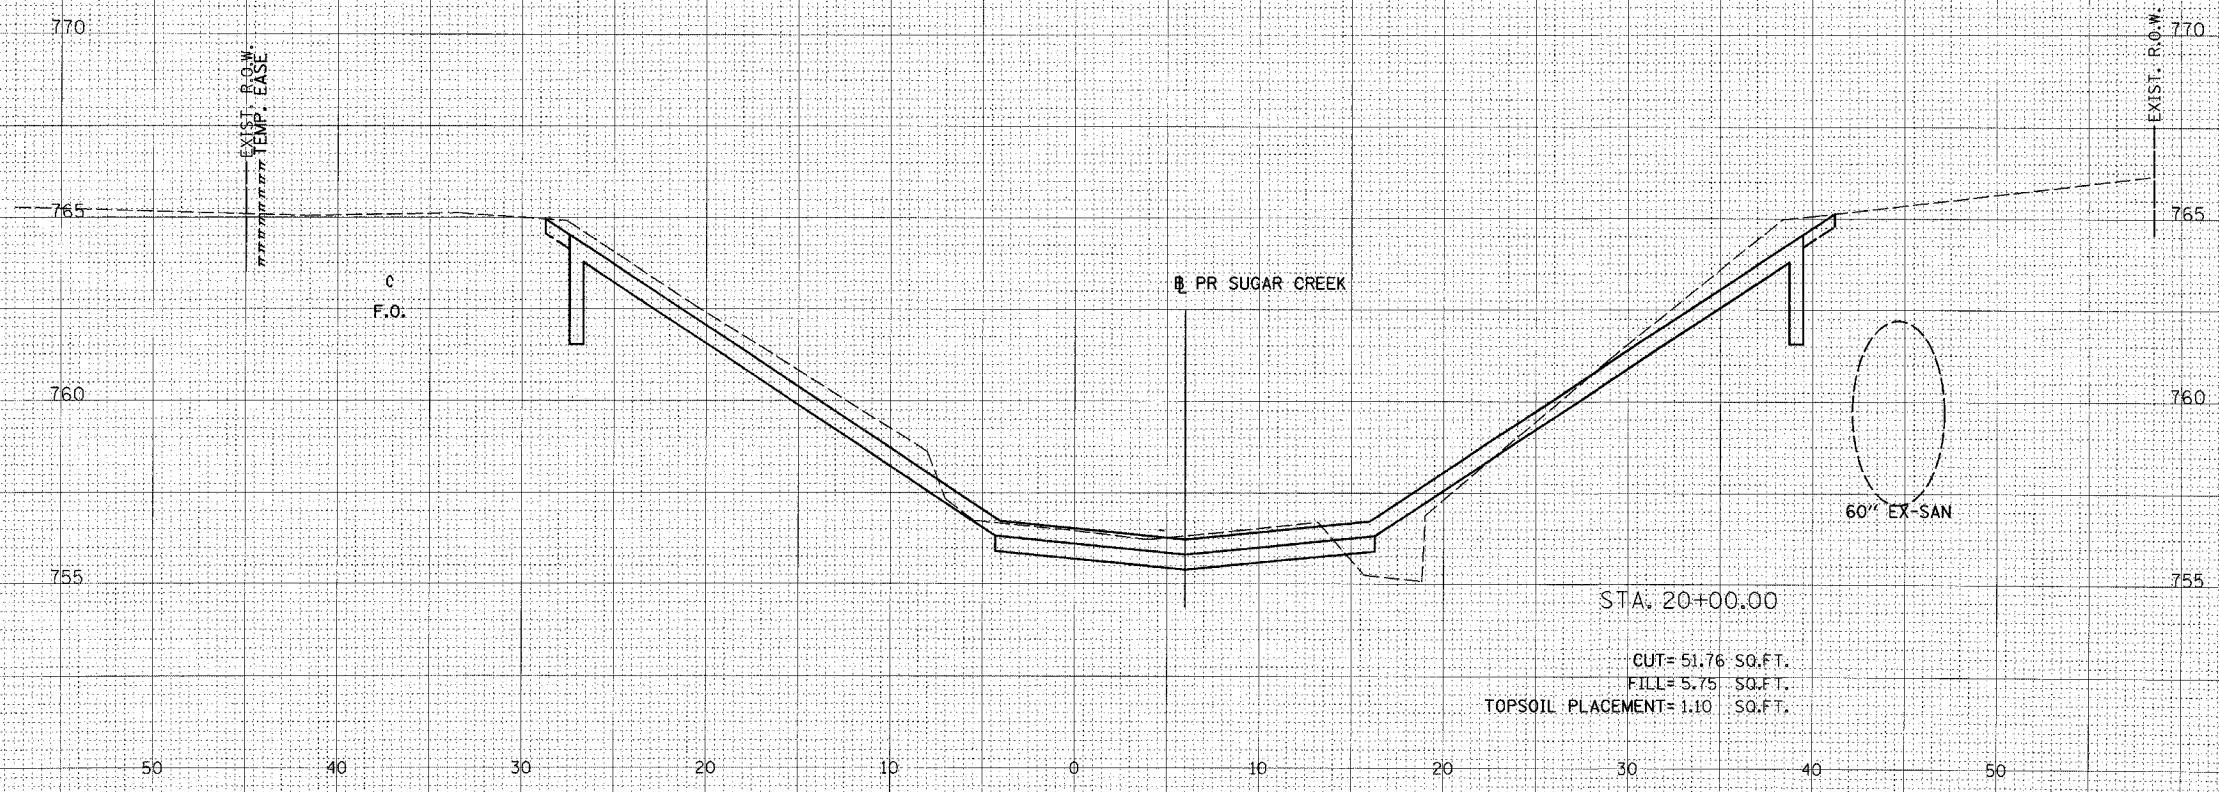

CUT= 51.76 SQ.FT.  
 FILL= 5.75 SQ.FT.  
 TOPSOIL PLACEMENT= 1.10 SQ.FT.



© Copyright Hanson Professional Services Inc. 2005

02/03/2005  
 J:\03\1045\03\2005\01\11\Sheet\c-302-rs.dgn