


F.A. RTE.	SECTION	COUNTY	TOTAL SHEETS	SHEET NO.
	FELL AVENUE	McLEAN	51	38
STA. 10+25.00		TO STA. 14+87.24		
FED. ROAD DIST. NO. _		ILLINOIS	FED. AID PROJECT	

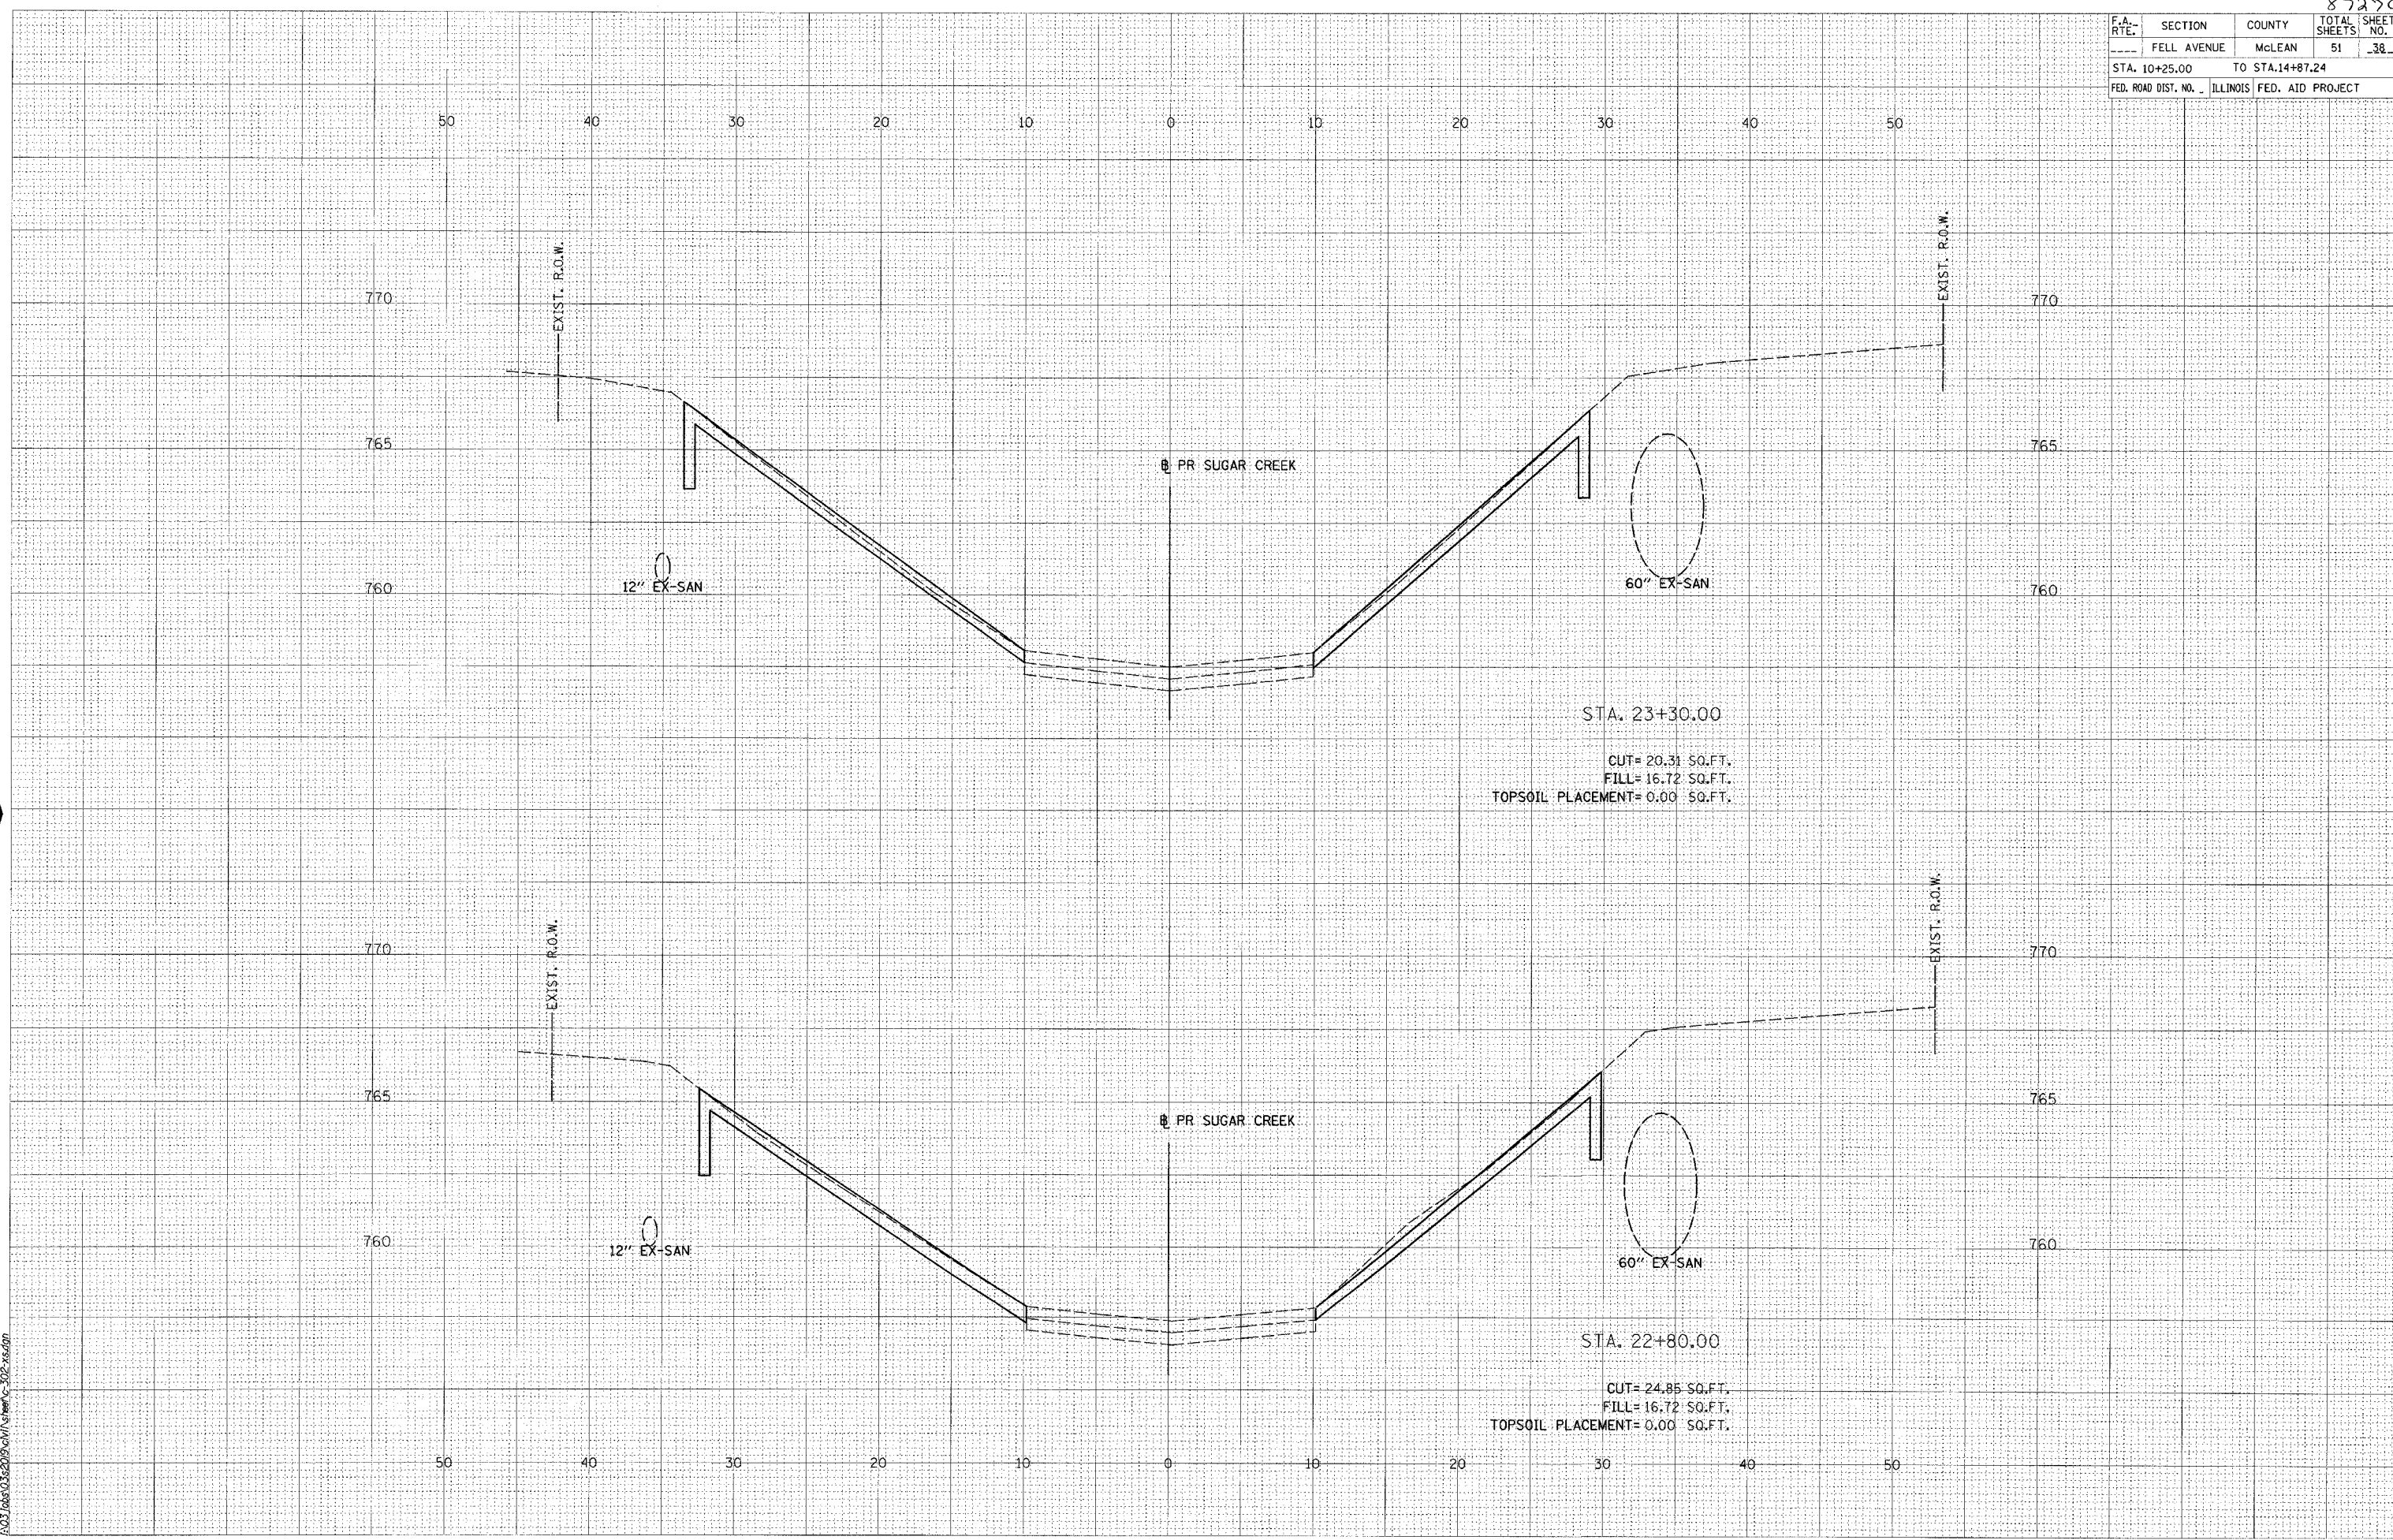

02/03/2005
 10:03:06 AM
 103.0465032209471
 302.266498