
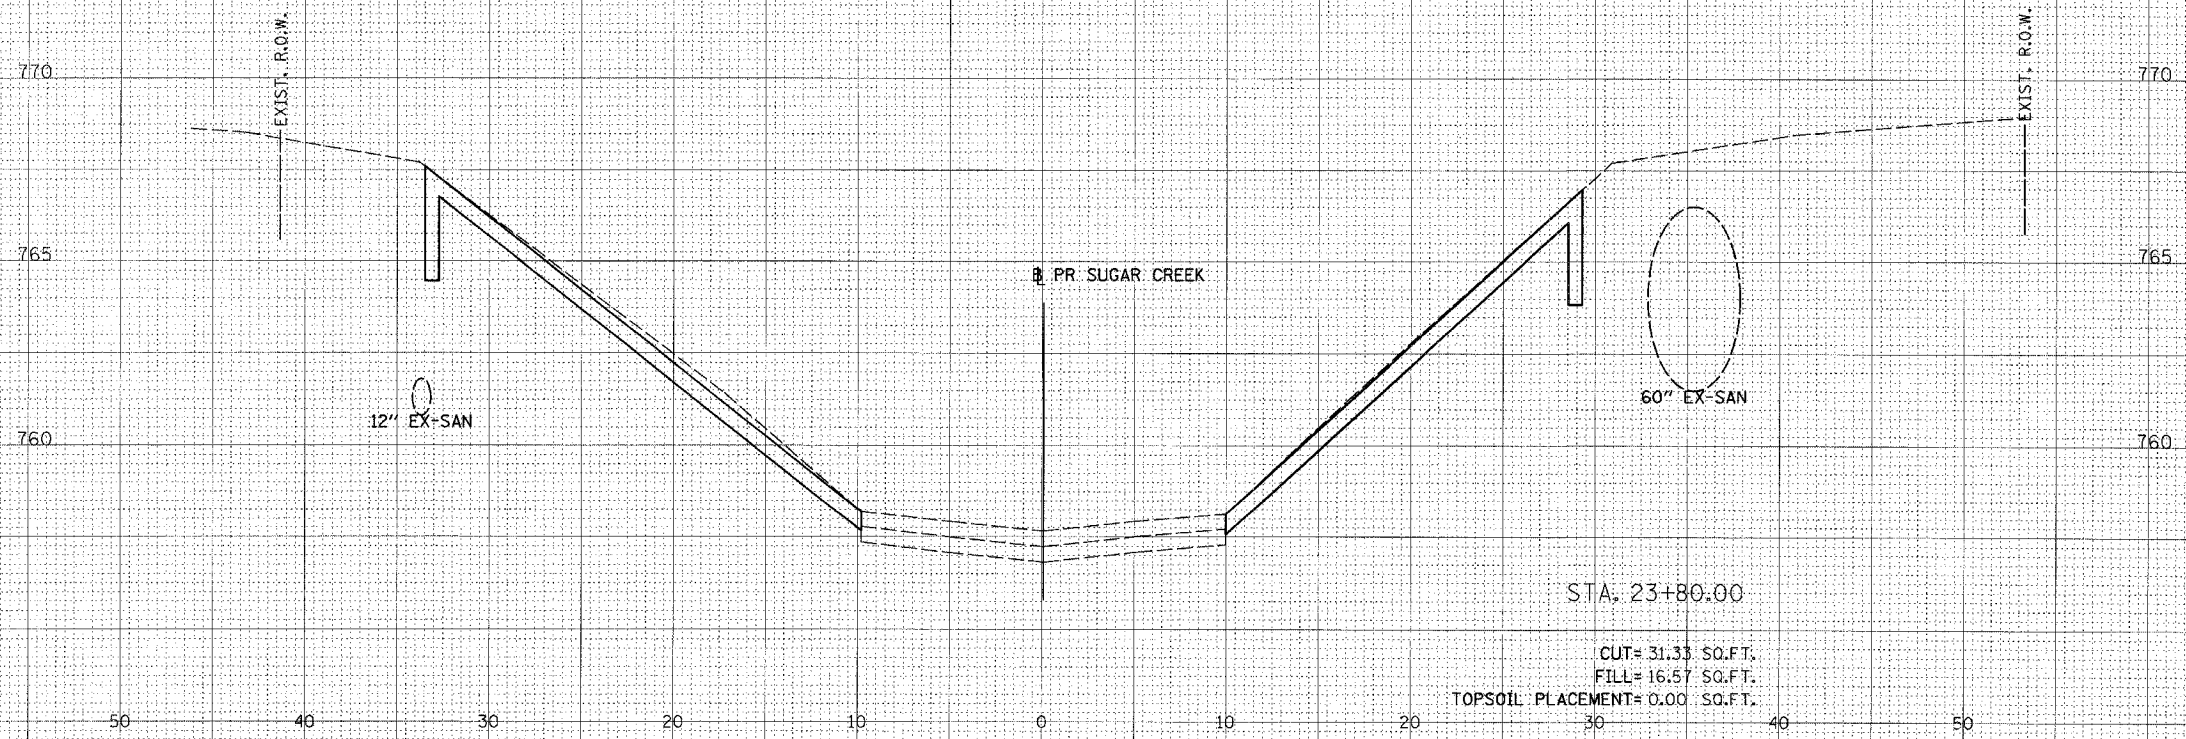


85270

F.A. RTE.	SECTION	COUNTY	TOTAL SHEETS	SHEET NO.
---	FELL AVENUE	McLEAN	51	39
STA. 10+25.00		TO STA. 14+87.24		
FED. ROAD DIST. NO.	ILLINOIS	FED. AID PROJECT		

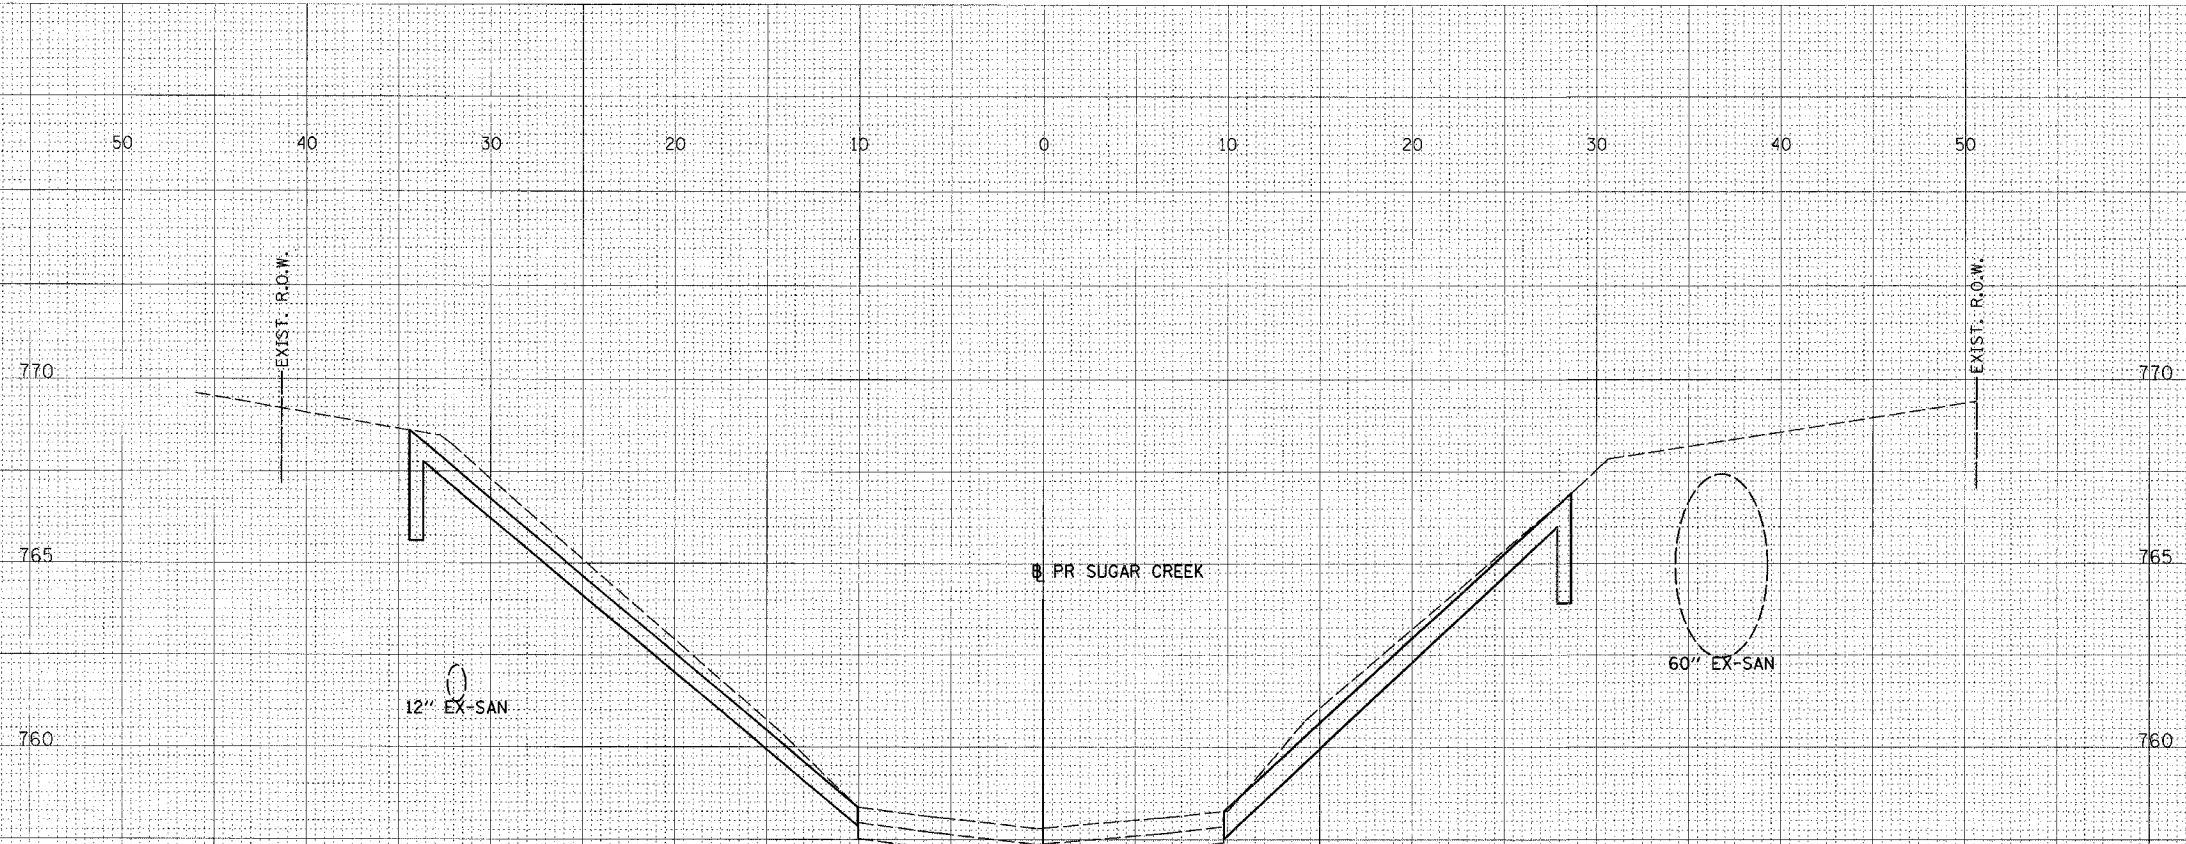

02/03/2005  
 A:\31\05\03\2005\03\11\sheetc-302.rvt