


ROUTE NO.	SECTION	COUNTY	TOTAL SHEETS	SHEET NO.
C.H. 1 FAS 369	02-00076 -00-BR	MARSHALL	14	4
ILLINOIS				

CONTRACT NO. 87278

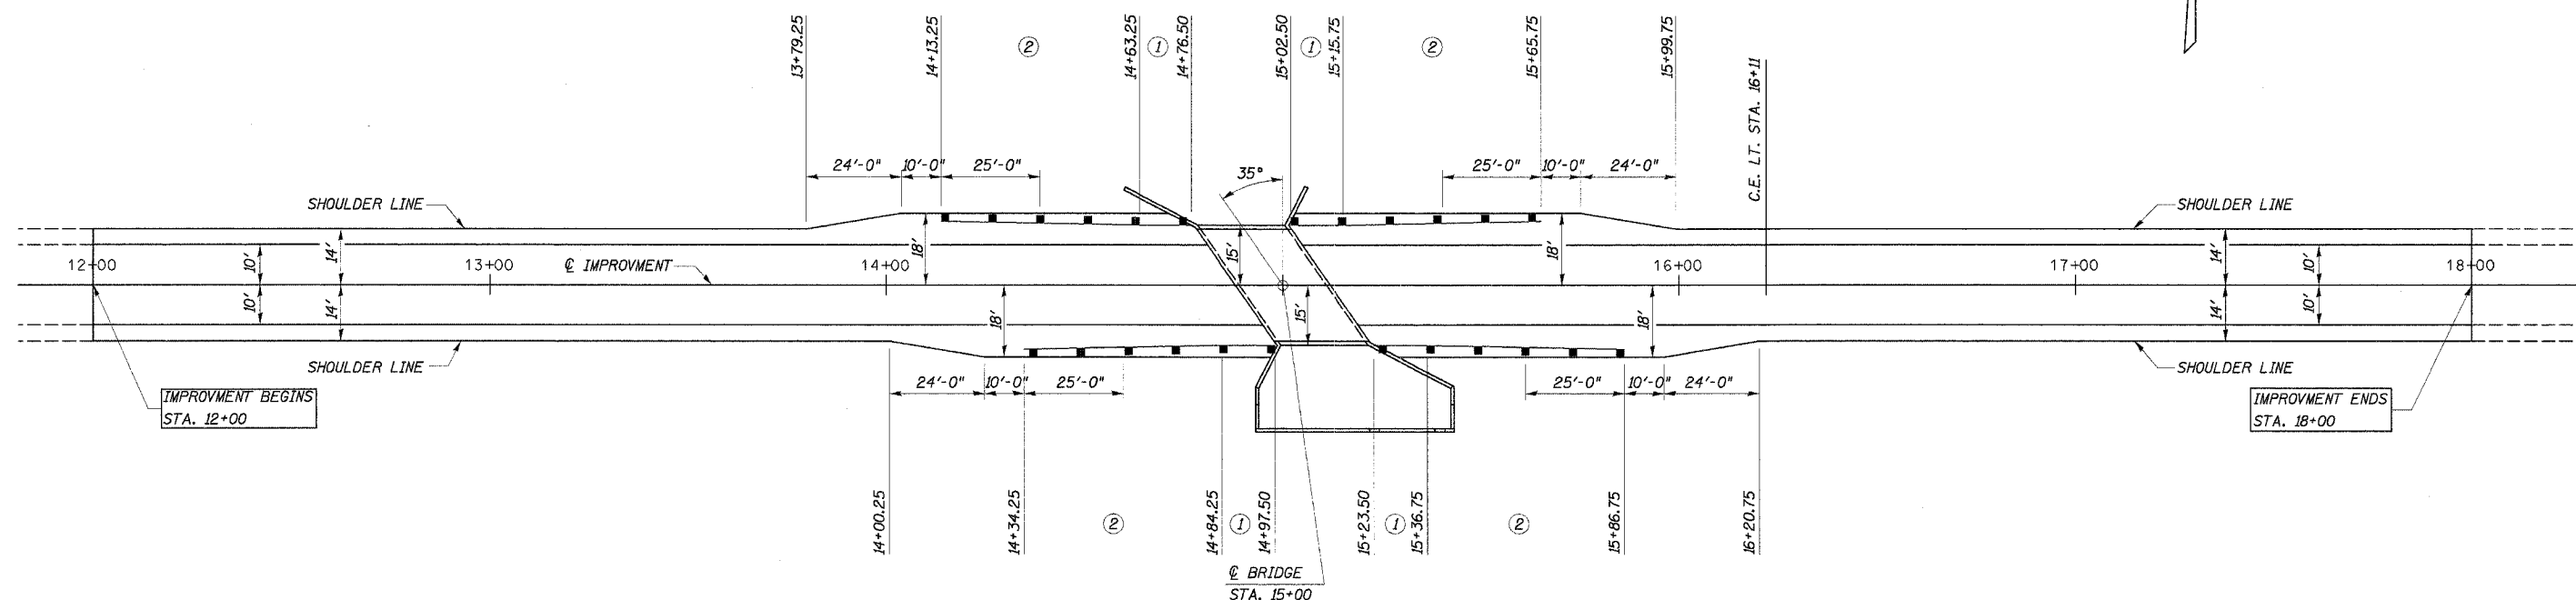

SHOULDER TRANSITION PLAN

TRAFFIC BARRIER TERMINAL, TYPE 5A

LT. 14.67' STA. 14+63.25 TO LT. 14.67' STA. 14+76.50 = 1 EACH
 RT. 14.67' STA. 14+84.25 TO RT. 14.67' STA. 14+97.50 = "
 LT. 14.67' STA. 15+02.50 TO LT. 14.67' STA. 15+15.75 = "
 RT. 14.67' STA. 15+23.50 TO RT. 14.67' STA. 15+36.75 = "
 TOTAL = 4 EACH

TRAFFIC BARRIER TERMINAL, TYPE 1 SPECIAL (TANGENT)

LT. 15.67' STA. 14+13.25 TO LT. 14.67' STA. 14+63.25 = 1 EACH
 RT. 15.67' STA. 14+34.25 TO RT. 14.67' STA. 14+84.25 = "
 LT. 14.67' STA. 15+15.75 TO LT. 15.67' STA. 15+65.75 = "
 RT. 14.67' STA. 15+36.75 TO RT. 15.67' STA. 15+86.75 = "
 TOTAL = 4 EACH

LEGEND

NOTE: ALL DIMENSIONS REFER TO FRONT FACE OF PROPOSED RAILING.

- ① TRAFFIC BARRIER TERMINAL, TYPE 5A
- ② TRAFFIC BARRIER TERMINAL, TYPE 1, SPECIAL (TANGENT)

DESIGNED	F.J.S.
CHECKED	S.F.M.
DRAWN	S.A.P.
CHECKED	S.F.M.

SHOULDER WIDENING & GUARDRAIL DETAILS COUNTY HIGHWAY 1 SECTION 02-00076-00-BR MARSHALL COUNTY STATION 15+00		
4440 ASH GROVE SPRINGFIELD, IL. 62711 (217) 793-8800 oasinc@tamvid.com	OZYURT AND STONE, INC. CONSULTING ENGINEERS	JOB NO.: 0412 FILE: 0412SHLDR.dgn DATE: 12-09-04