



ROUTE NO.	SECTION	COUNTY	TOTAL SHEETS	SHEET NO.
355	03-00201-03-FP	LIVINGSTON	5	2


PROJECT NO. SR-355(119)

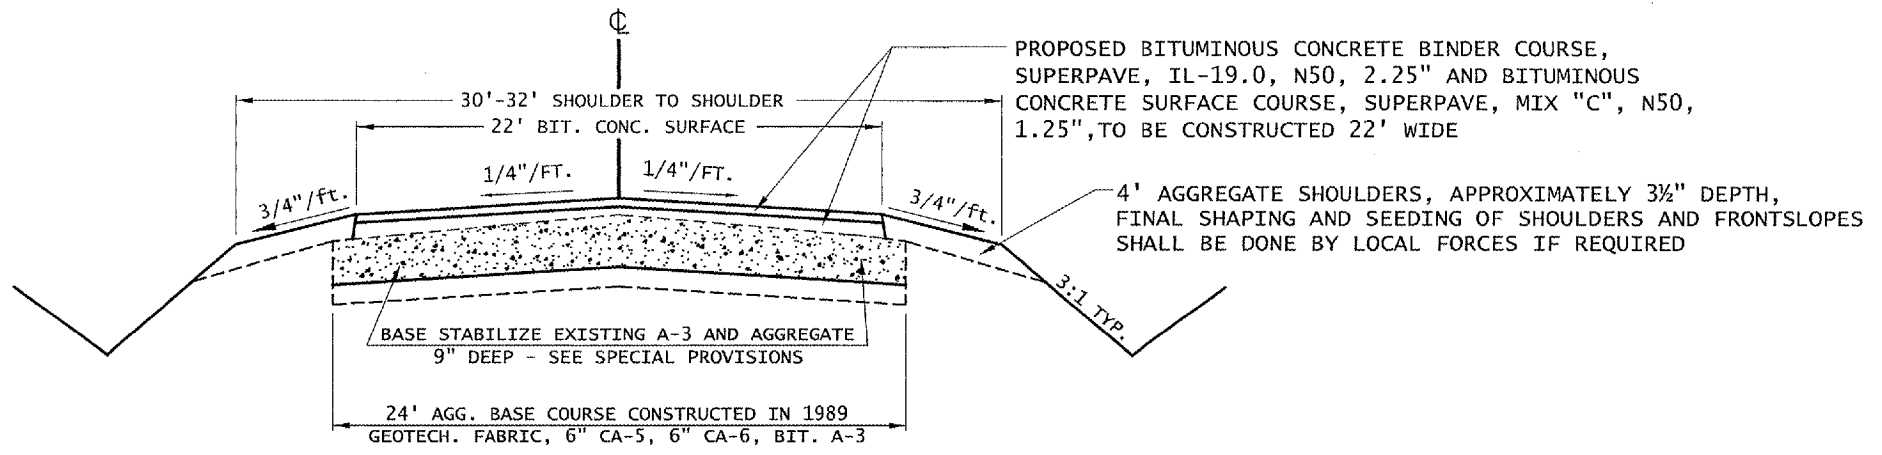



TYPICAL CROSS SECTION
Sta. 0+33 to 167+17
(See Sht. 3 for Transition & Taper Details)

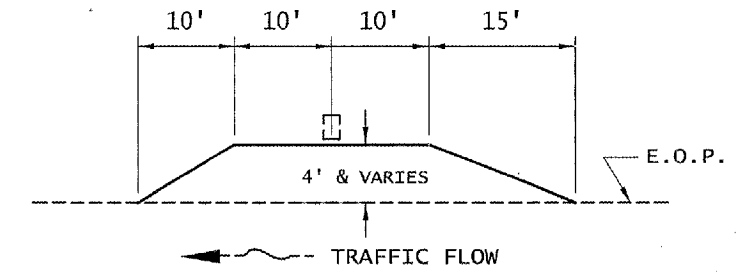


MAILBOX TURNOUT DETAIL
STA. 29+47 LT. STA. 63+28 LT.
STA. 84+78 LT. STA. 115+68 LT.
STA. 156+14 LT.

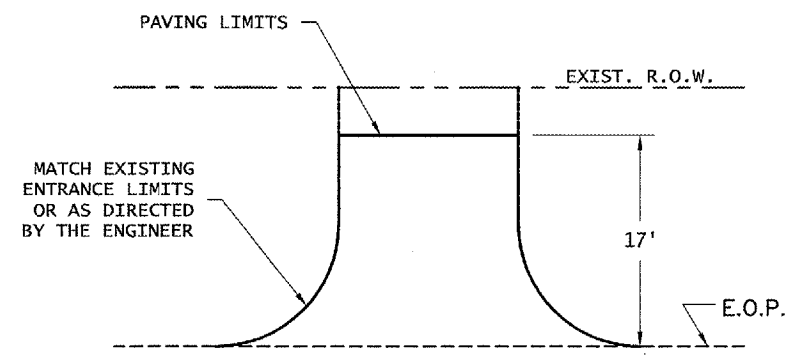

PRIVATE ENTRANCE DETAIL
STA. 29+05 RT. STA. 62+97 LT.
STA. 85+09 LT. STA. 115+90 LT.
STA. 156+37 LT.

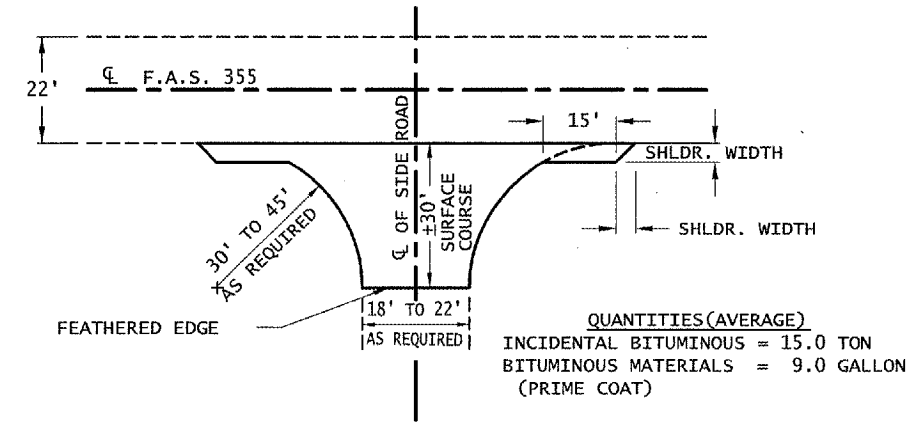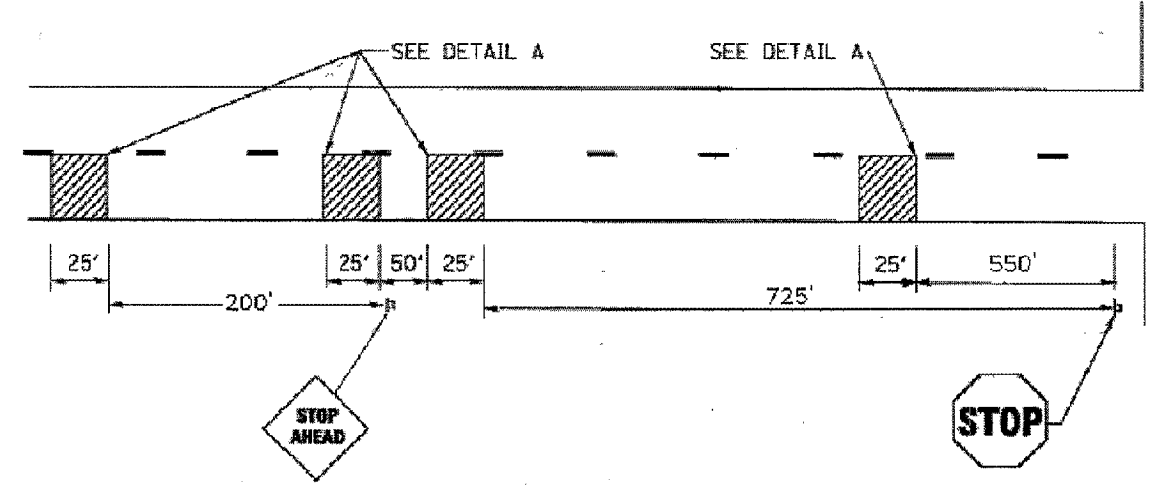

TYPICAL SIDE ROAD INTERSECTION
STA. 27+00 LT.+RT. (3050N) STA. 79+65 LT.+RT. (3150N)
STA. 166+00 LT.+RT. (3300N)

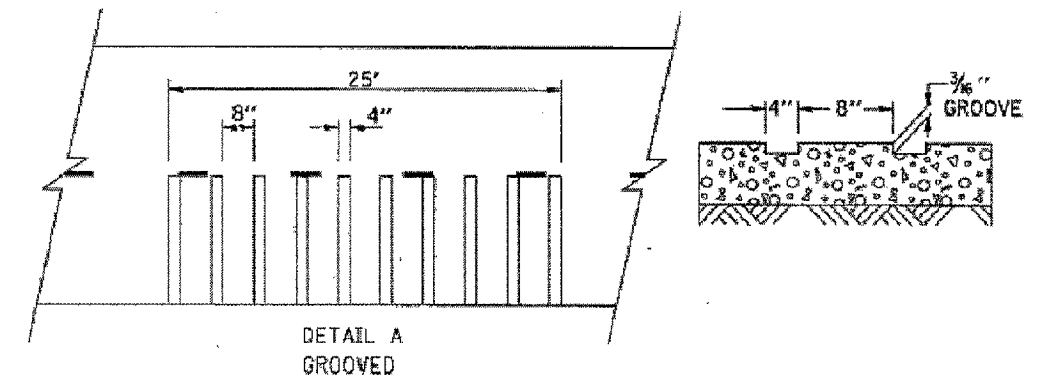

**GROOVED RUMBLE STRIP APPLICATION
IN ADVANCE OF IL RTE 17 INTERSECTION**

Z:\COWork\ROAD Projects\00201FP3-Kangley\Plans\Plans.cwg, 2/9/2005 8:10:52 AM