


EXISTING TYPICAL SECTION

STATION	TO	STATION
550+20.6		702+23
729+40		796+00
802+75		811+09
821+30.5		833+00
835+65		914+00
(BRIDGE) 934+56		946+07


F.A.P. RTE.	SECTION	COUNTY	TOTAL SHEETS	SHEET NO.
749	122RS-3	-	54	6

• DOUGLAS, COLES & EDGAR
CONTRACT NO. 90769

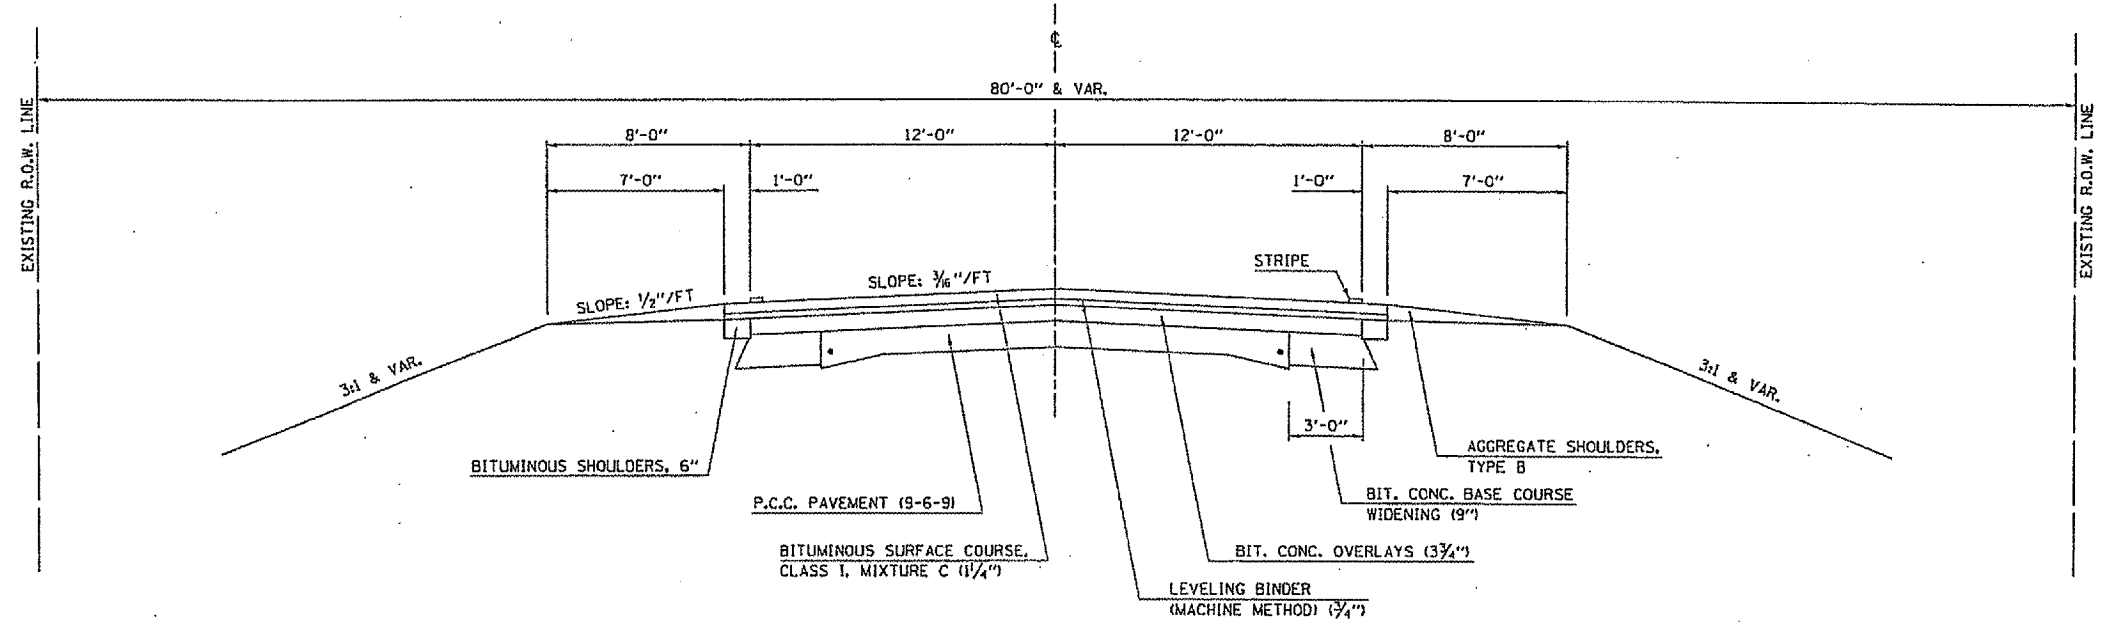

EXISTING TYPICAL SECTION

STATION	TO	STATION
(BRIDGE) 714+69.81		729+40

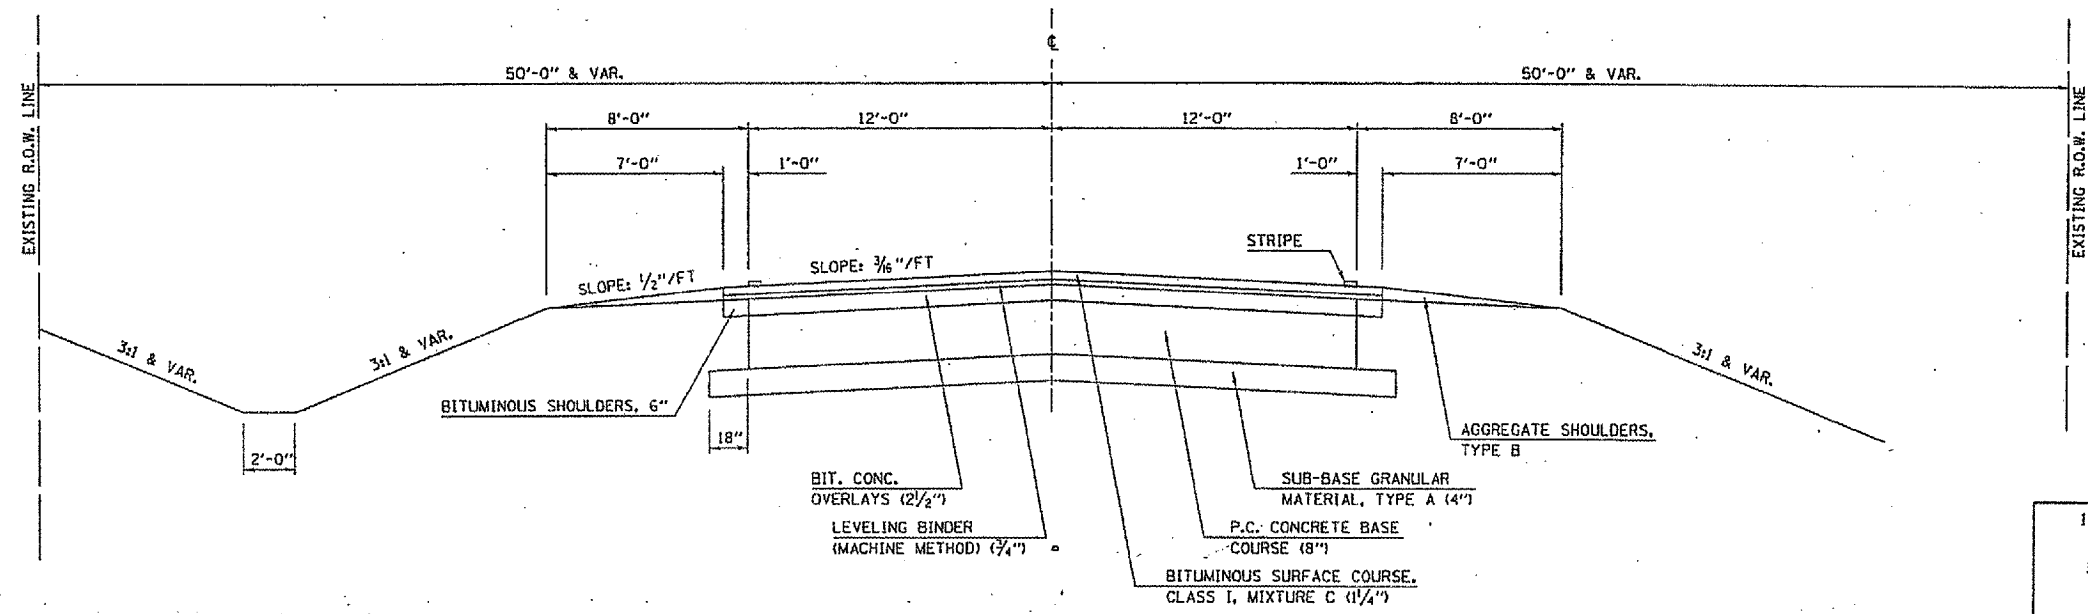

ILLINOIS DEPARTMENT OF TRANSPORTATION
EXISTING TYPICAL SECTIONS
 F.A.P. ROUTE 749 (IL RTE 133)
 SECTION 122RS-3
 DOUGLAS, COLES & EDGAR COUNTY.
 SCALE: DO NOT SCALE
 DATE: 04/29/04
 DRAWN BY: CADD
 CHECKED BY: