


EXISTING TYPICAL SECTION

STATION TO STATION
702+23 711+49.33 (BRIDGE)


F.A.P. RITE.	SECTION	COUNTY	TOTAL SHEETS	SHEET NO.
749	122RS-3		54	7

• DOUGLAS, COLES & EDGAR
CONTRACT NO. 90769

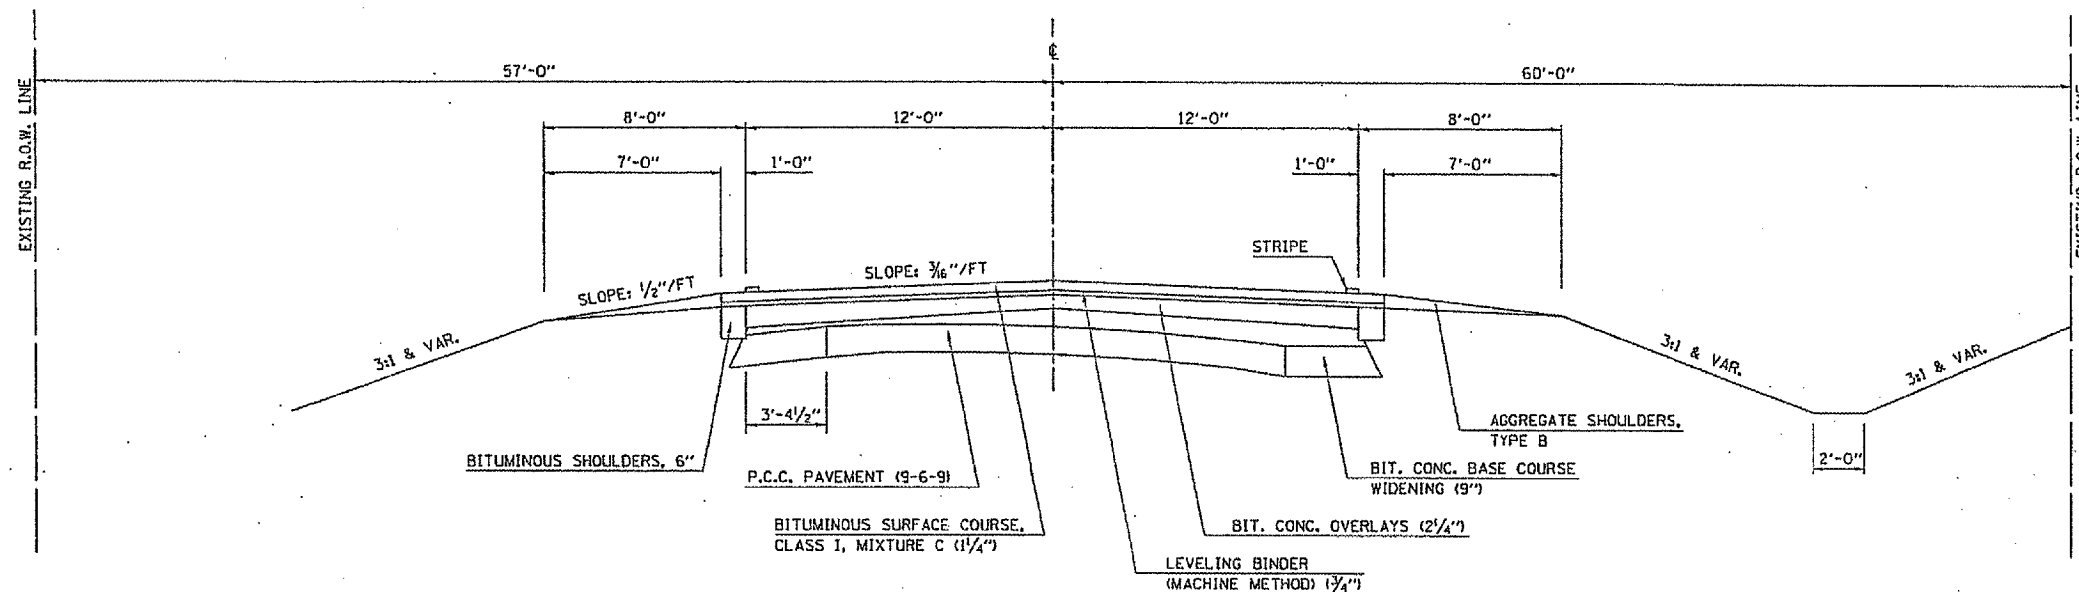

EXISTING TYPICAL SECTION

STATION TO STATION
914+00 932+44 (BRIDGE)

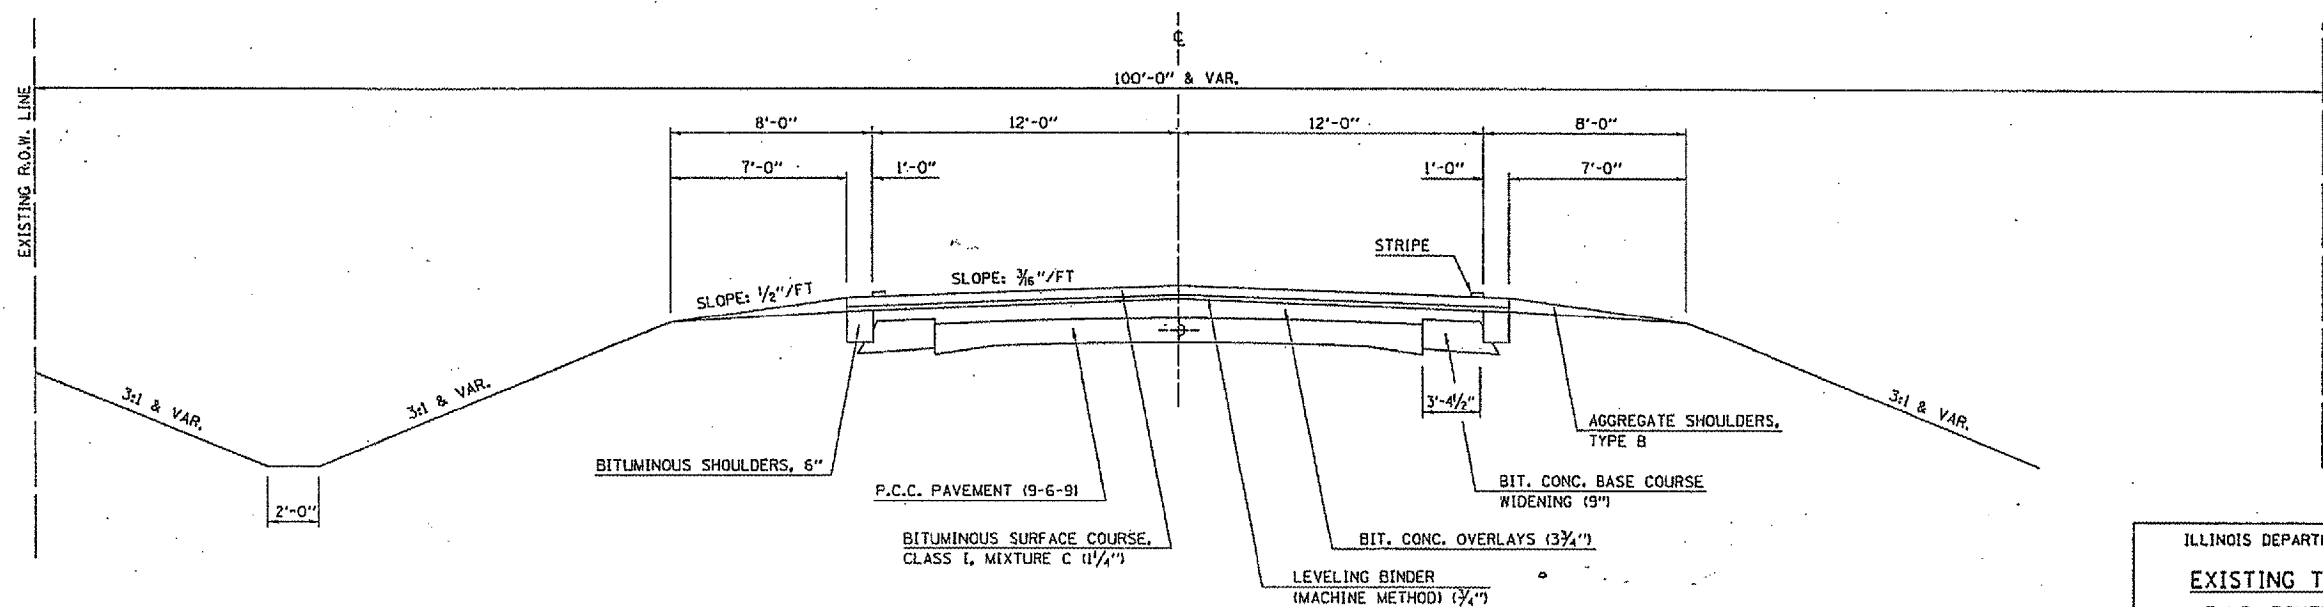

ILLINOIS DEPARTMENT OF TRANSPORTATION
EXISTING TYPICAL SECTIONS
F.A.P. ROUTE 749 (IL RTE 133)
SECTION 122RS-3
DOUGLAS, COLES & EDGAR COUNTY

SCALE: DO NOT SCALE
DATE: 04/29/04
DRAWN BY: CAOD
CHECKED BY: