


EXISTING TYPICAL SECTION

STATION TO STATION
 1059+12.07 1080+50.00
 31+19.00 59+50.66


F.A.P. RTE.	SECTION	COUNTY	TOTAL SHEETS	SHEET NO.
749	122RS-3		54	8

• DOUGLAS, COLES & EDGAR
 CONTRACT NO. 90769

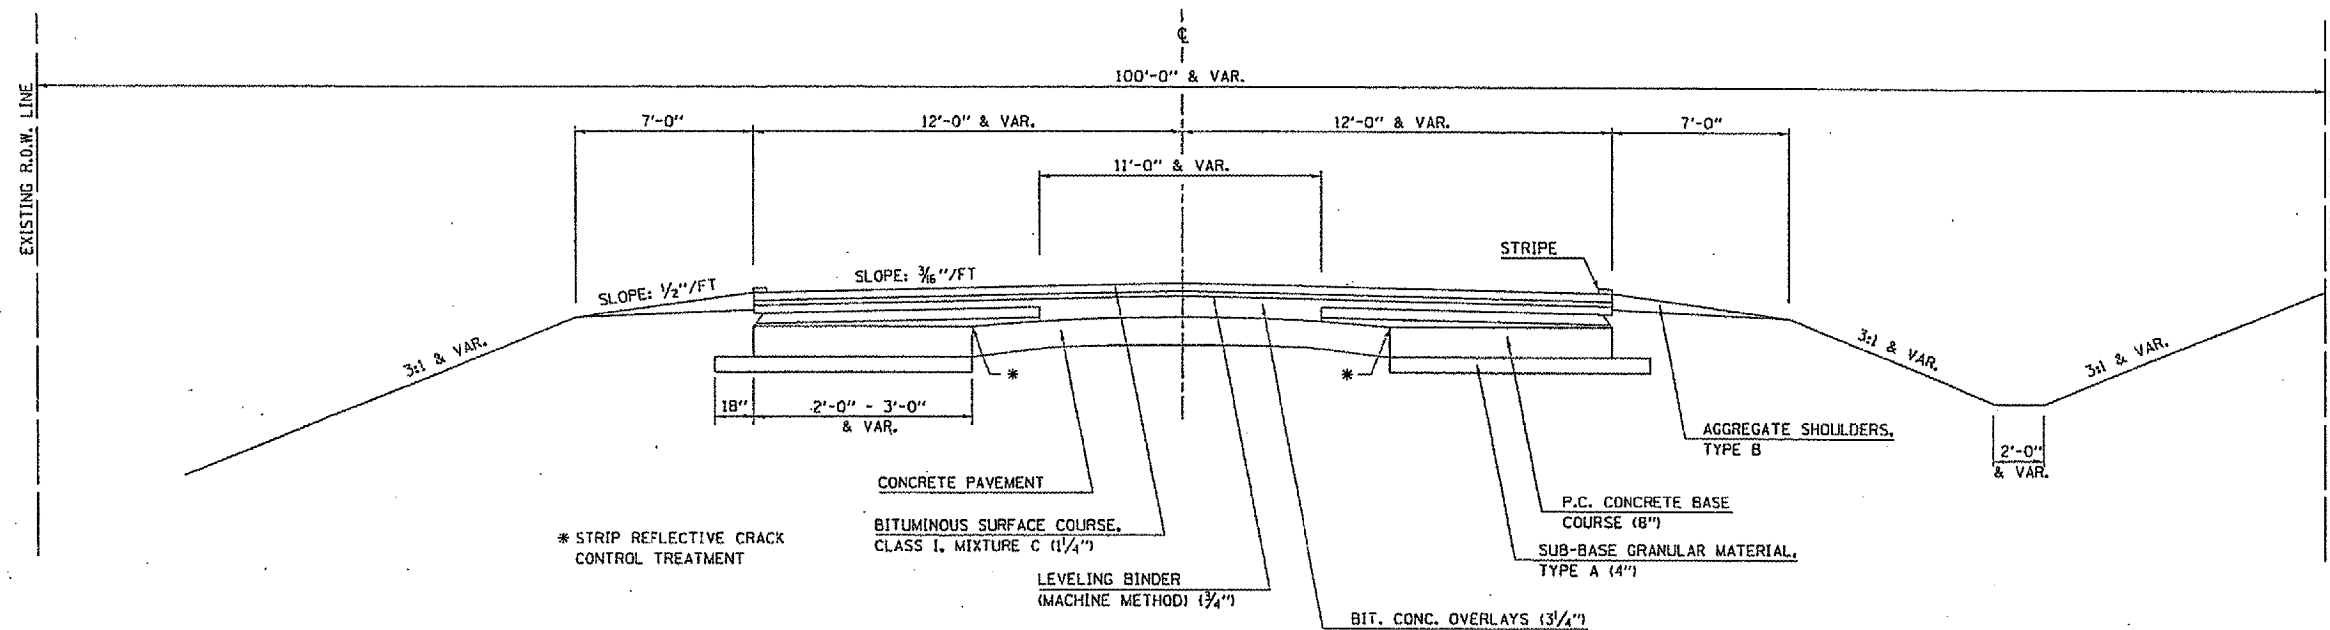

EXISTING TYPICAL SECTION

STATION TO STATION
 796+00 802+75
 833+00 835+65

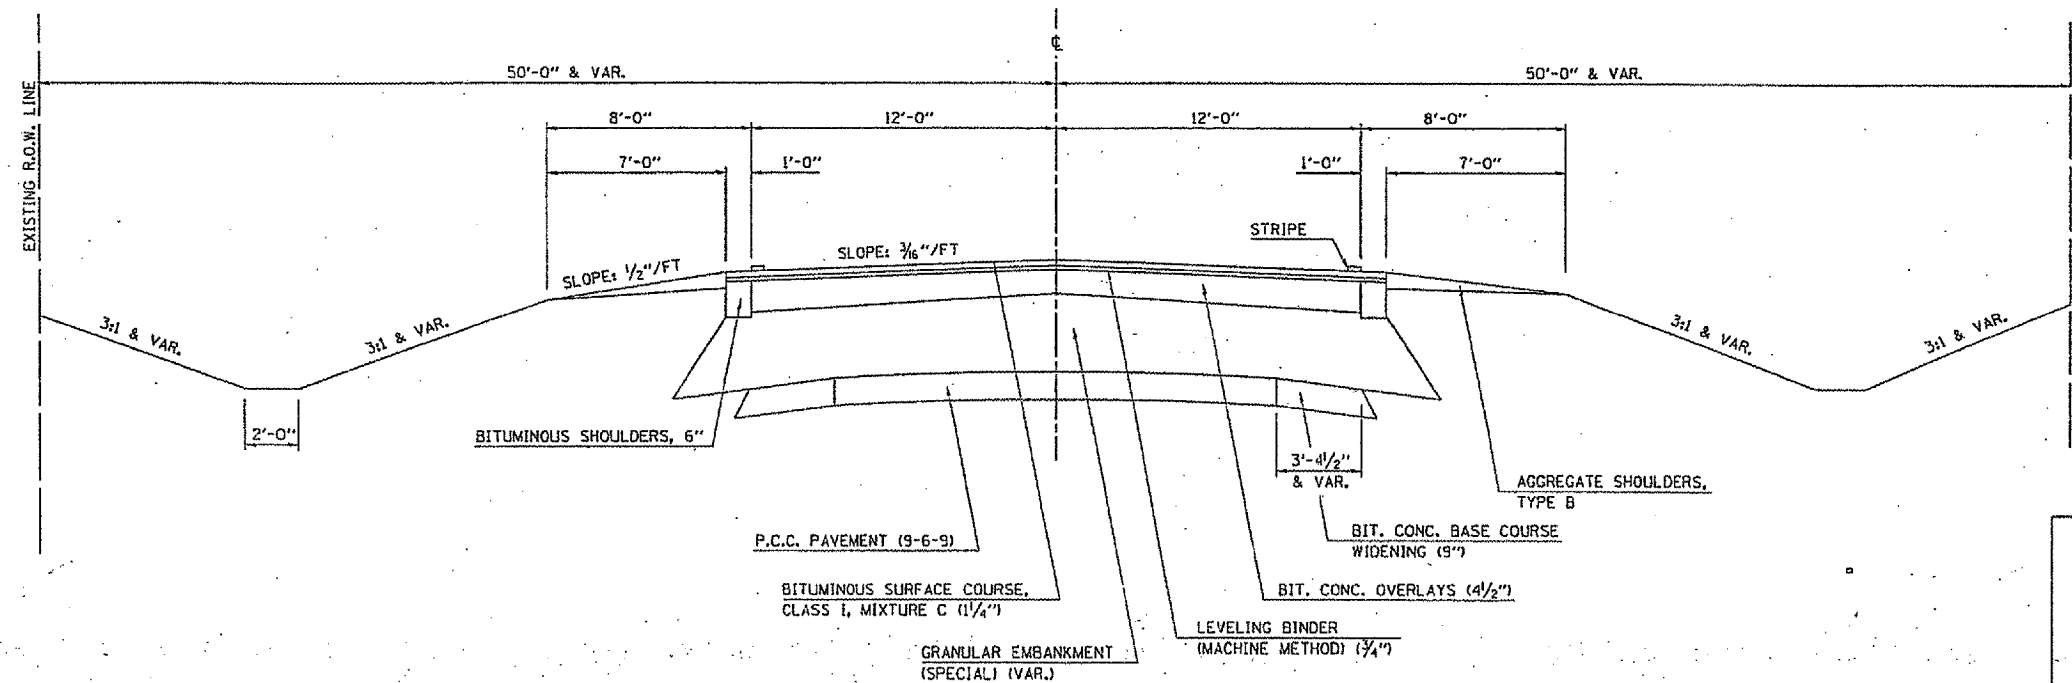

ILLINOIS DEPARTMENT OF TRANSPORTATION
EXISTING TYPICAL SECTIONS
 F.A.P. ROUTE 749 (IL RTE 133)
 SECTION 122RS-3
 DOUGLAS, COLES & EDGAR COUNTY.

SCALE: DO NOT SCALE
 DATE: 04/29/04
 DRAWN BY: CADD
 CHECKED BY: