


F.A.P. RTE.	SECTION	COUNTY	TOTAL SHEETS	SHEET NO.
749	122RS-3	-	54	12

• DOUGLAS, COLES & EDGAR  
CONTRACT NO. 90769

### ① PROPOSED TYPICAL SECTION


STATION	TO	STATION
550+20.6		702+23 ③
② 729+40		796+00 ⑥
⑥ 802+75		810+00 ⑩
⑩ 821+30.5		833+00 ⑥
⑥ 835+65		914+00 ④
④ 934+56.0		946+07 ⑦

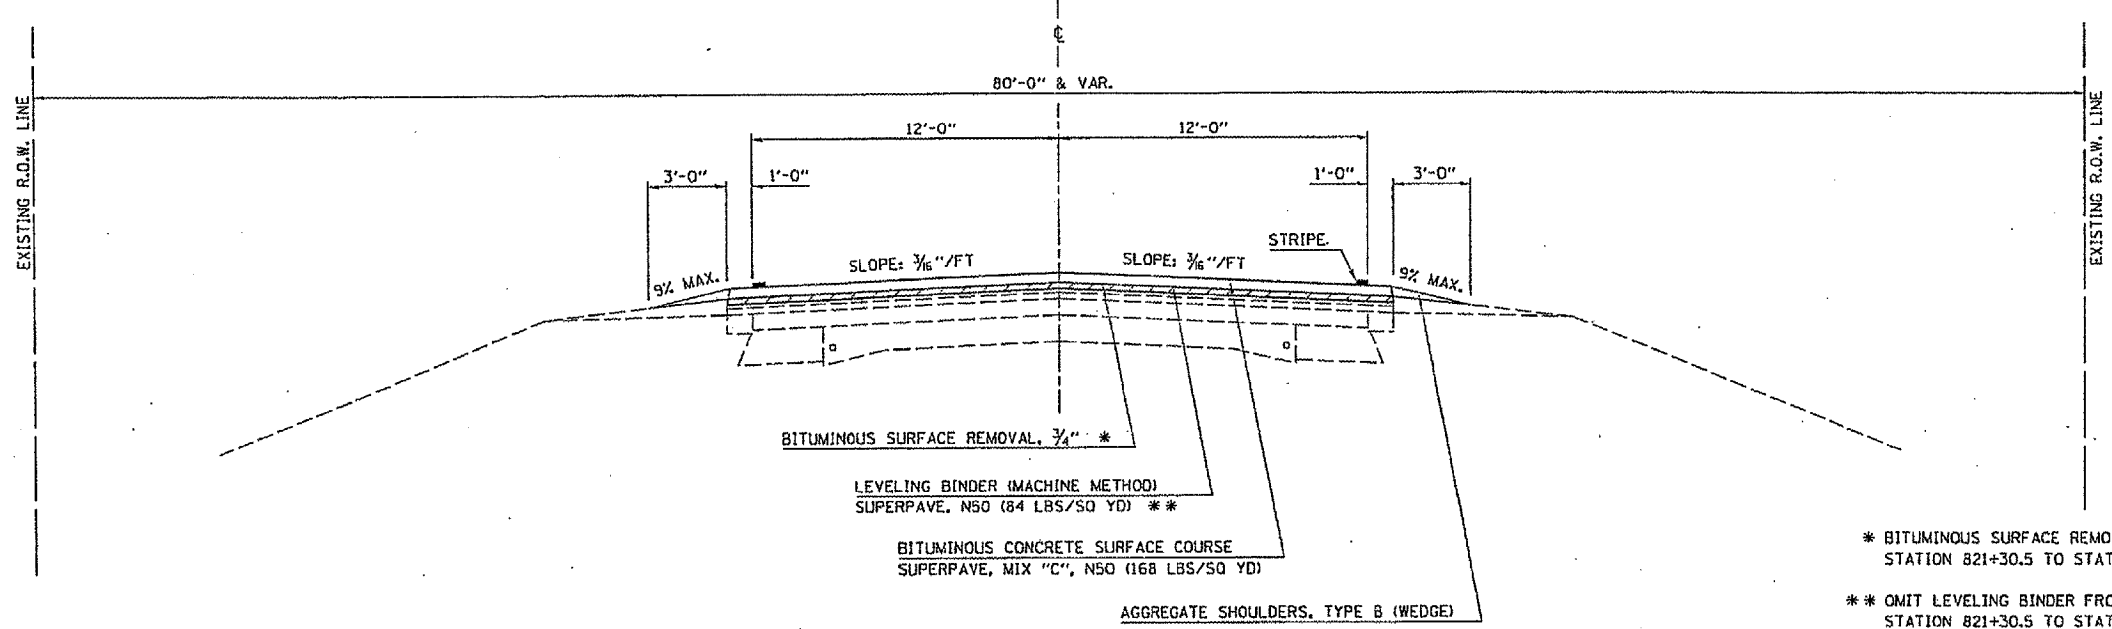

\* BITUMINOUS SURFACE REMOVAL, 1/2"  
STATION 821+30.5 TO STATION 833+00  
\*\* OMIT LEVELING BINDER FROM  
STATION 821+30.5 TO STATION 833+00

### ② PROPOSED TYPICAL SECTION

STATION	TO	STATION
③ 714+69.81		729+40. ①

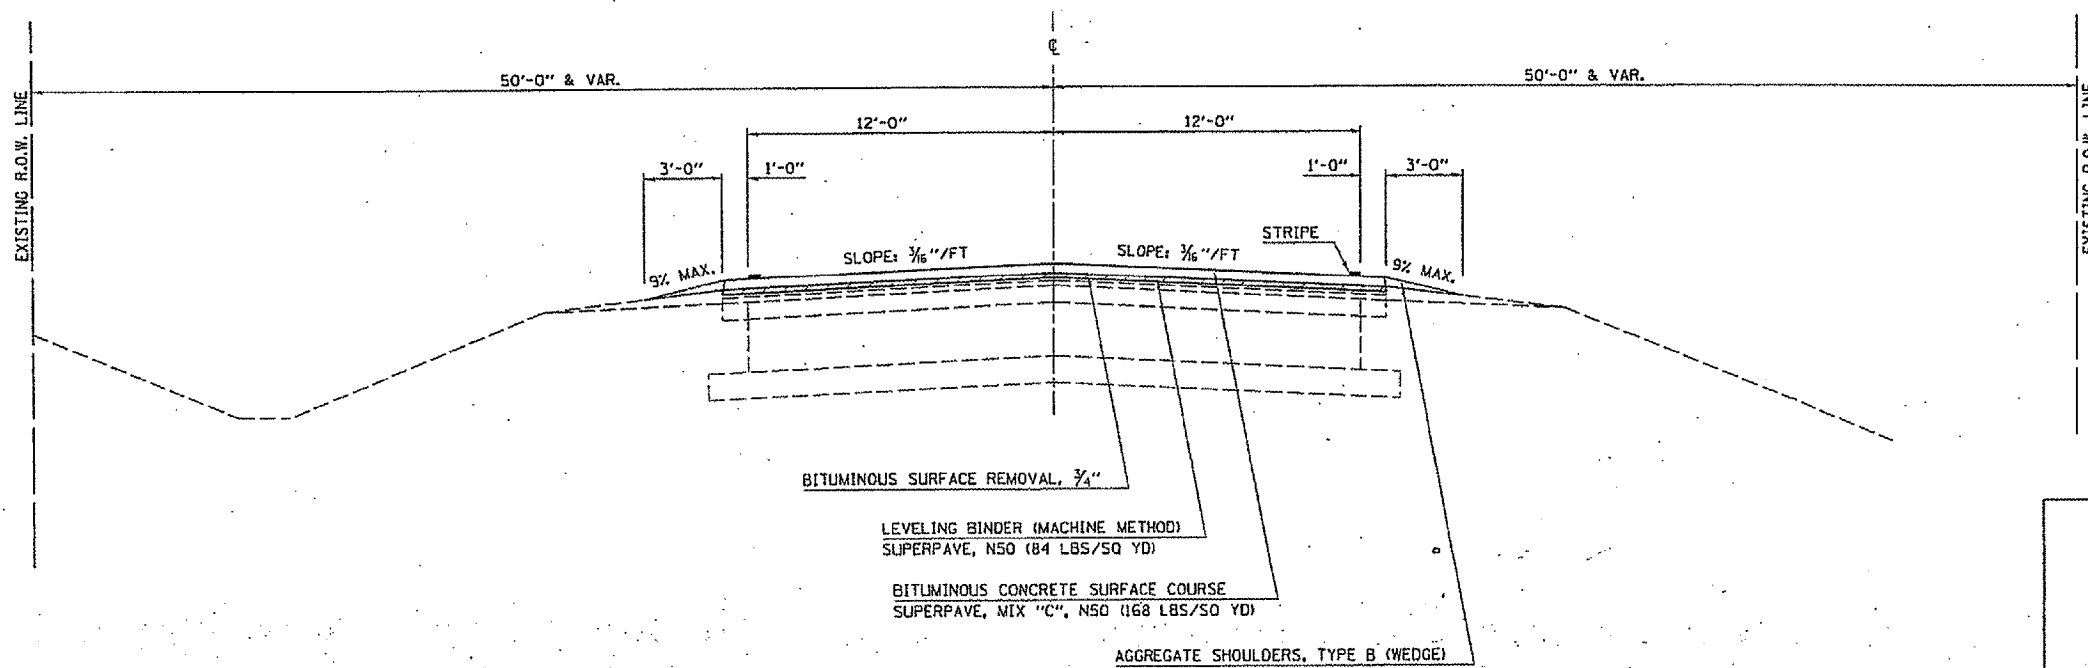

ILLINOIS DEPARTMENT OF TRANSPORTATION  
**PROPOSED TYPICAL SECTIONS**  
F.A.P. ROUTE 749 (IL RTE 133)  
SECTION 122RS-3  
DOUGLAS, COLES & EDGAR COUNTY  
SCALE: DO NOT SCALE  
DATE: 04/29/04  
DRAWN BY: CABB  
CHECKED BY: