


7 PROPOSED TYPICAL SECTION

STATION TO STATION
 ① 946+07 950+00 ②


F.A.P. RTE.	SECTION	COUNTY	TOTAL SHEETS	SHEET NO.
749	122RS-3		54	15

DOUGLAS, COLES & EDGAR
 CONTRACT NO. 90769

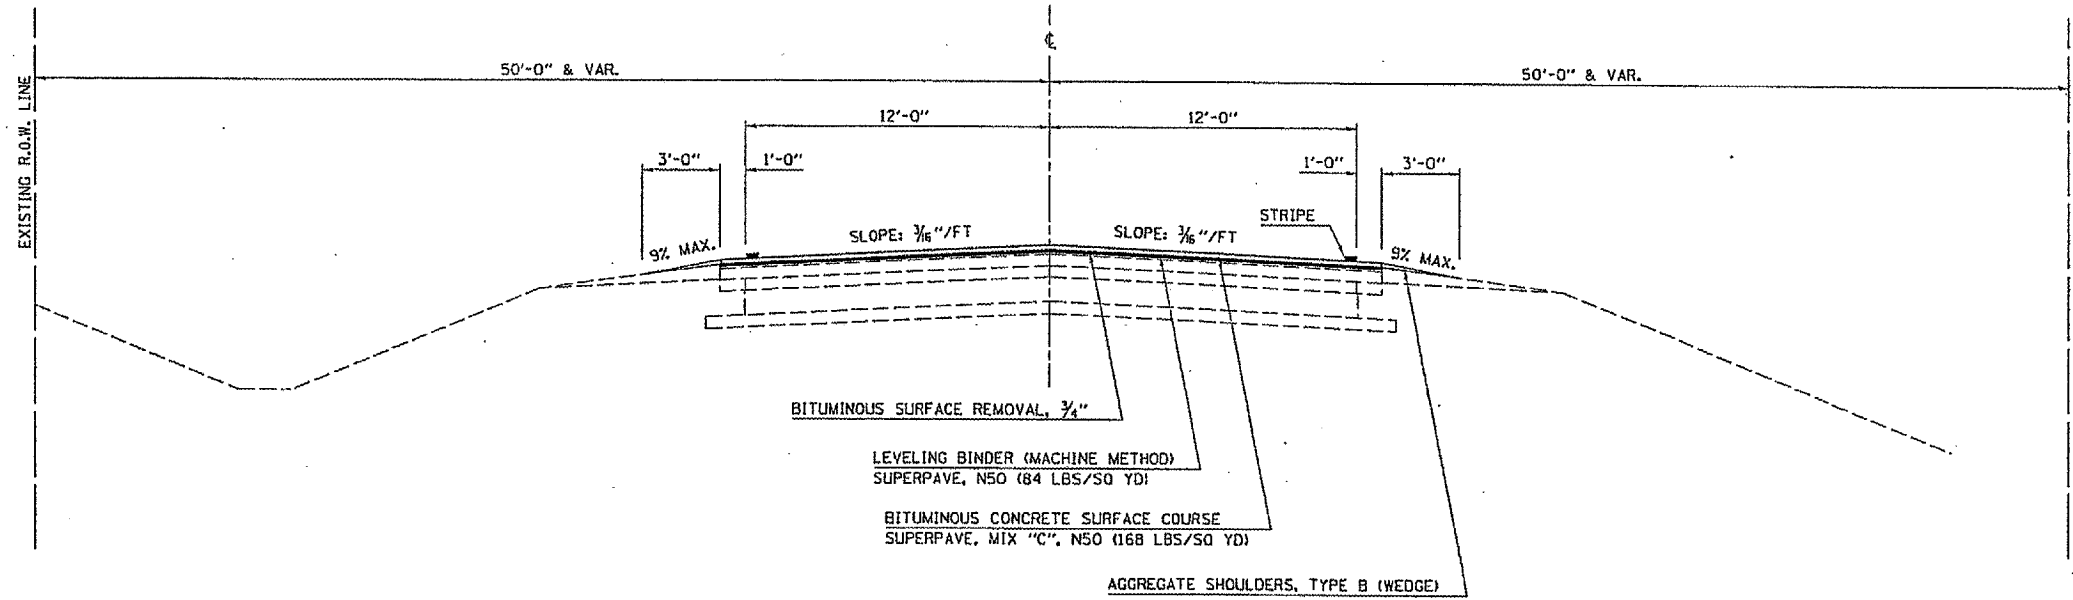

8 PROPOSED TYPICAL SECTION

STATION TO STATION
 ③ 1011+70 1019+18 ④

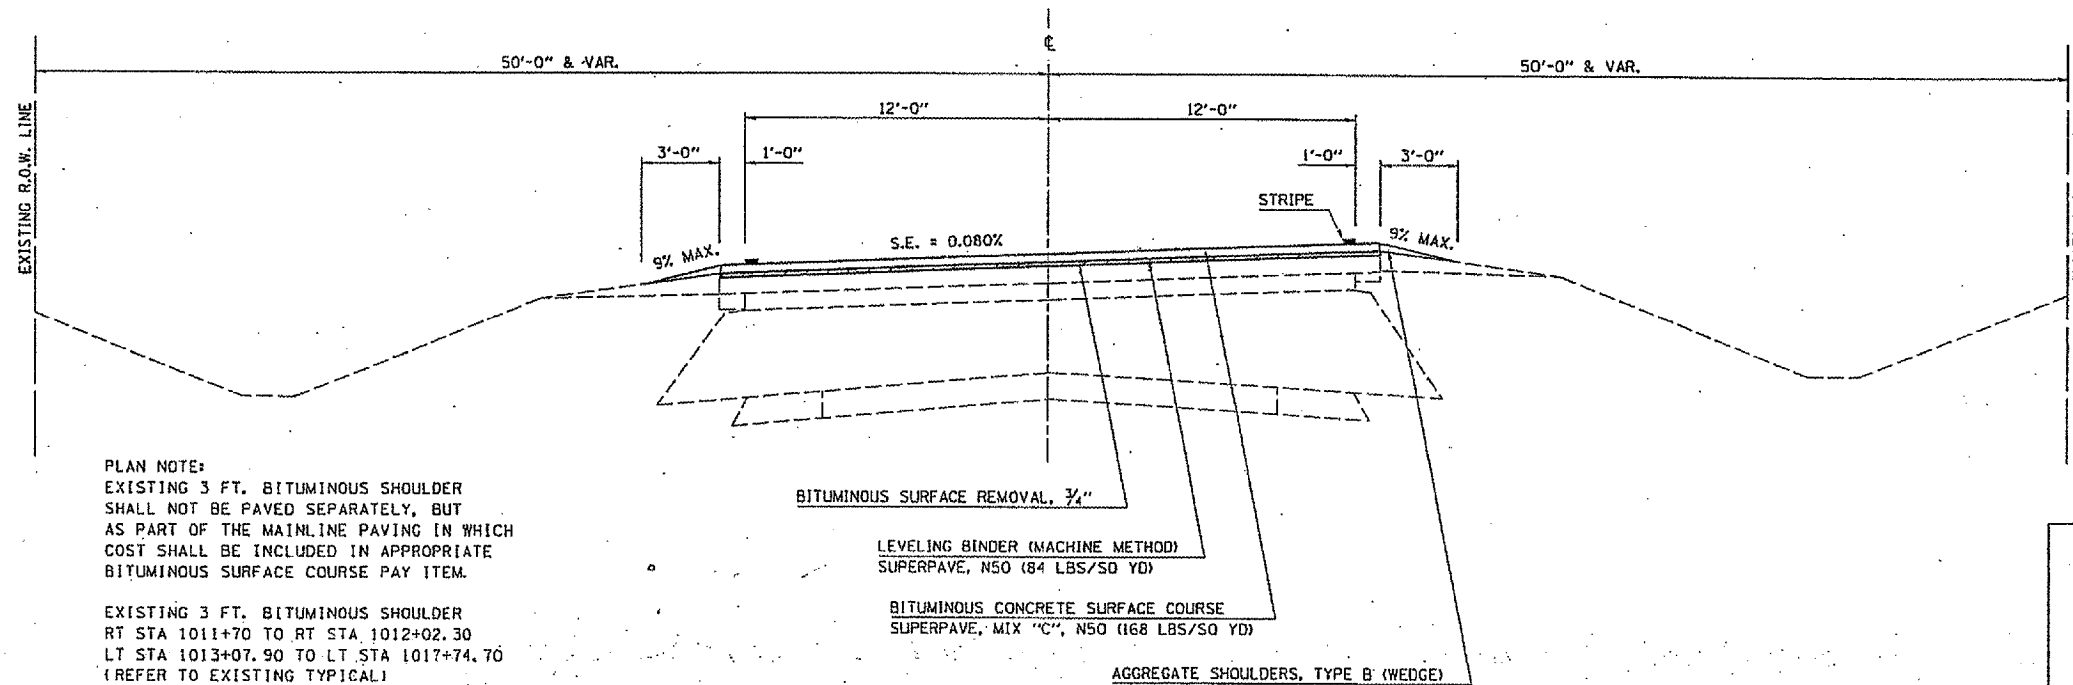

ILLINOIS DEPARTMENT OF TRANSPORTATION
PROPOSED TYPICAL SECTIONS
 F.A.P. ROUTE 749 (IL RTE 133)
 SECTION 122RS-3
 DOUGLAS, COLES & EDGAR COUNTY

SCALE: DO NOT SCALE
 DATE: 04/29/04
 DRAWN BY: CADD
 CHECKED BY: