


11 PROPOSED TYPICAL SECTION

STATION TO STATION
⑧ 1019+18 1021+00 ⑨

F.A.P. RTE.	SECTION	COUNTY	TOTAL SHEETS	SHEET NO.
749	122RS-3		54	17

• DOUGLAS, COLES & EDGAR
CONTRACT NO. 90769

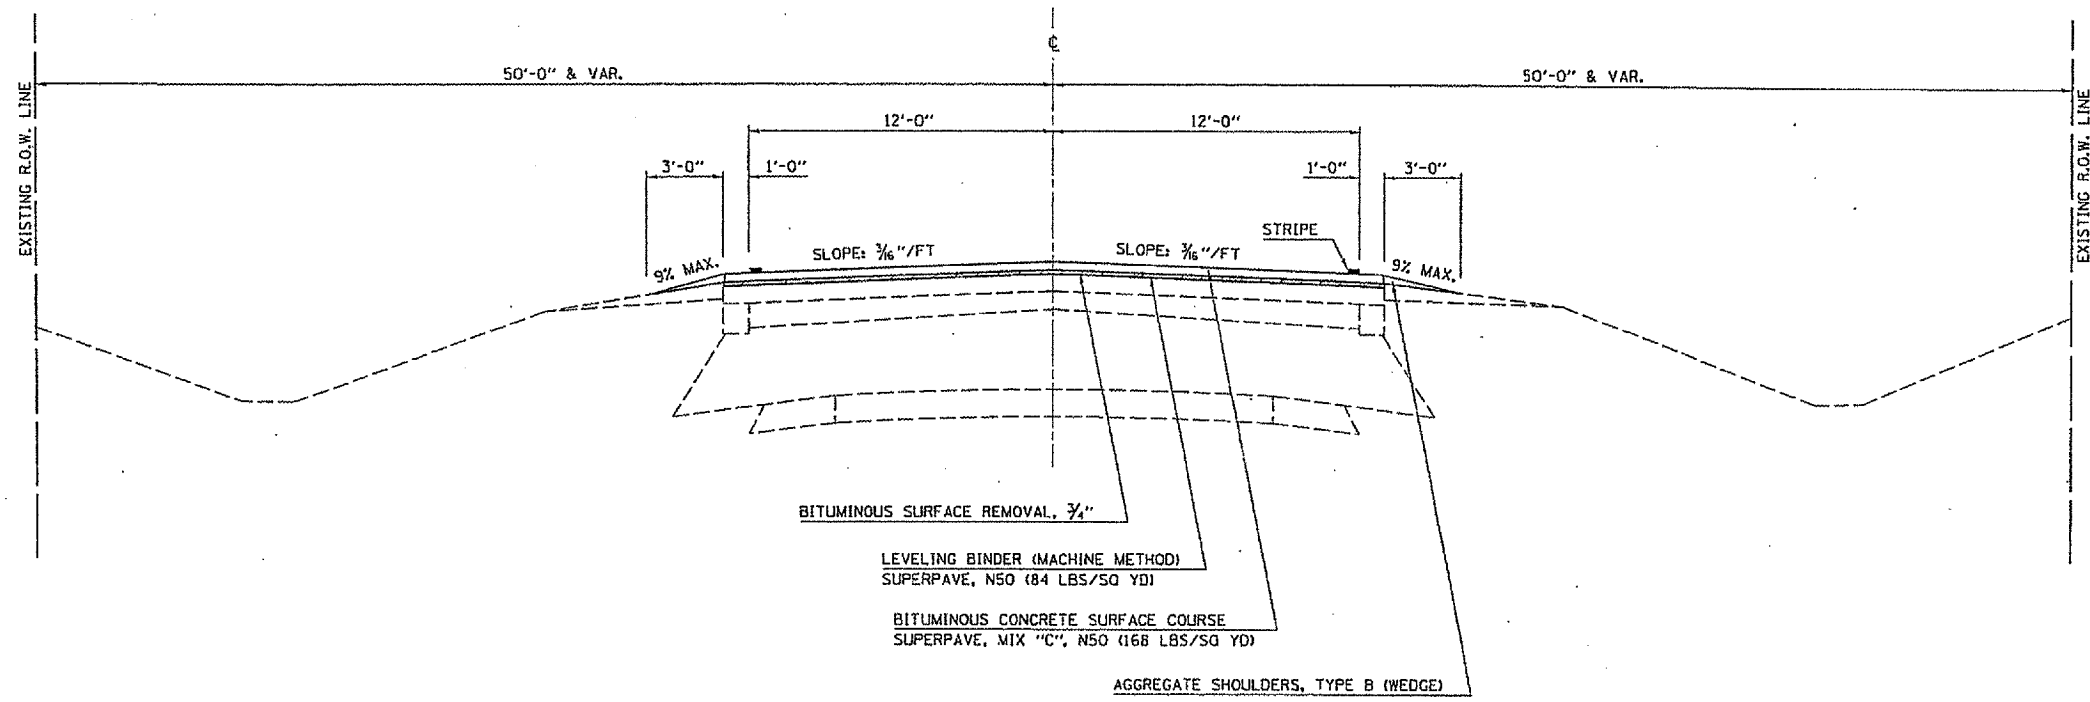

ILLINOIS DEPARTMENT OF TRANSPORTATION
PROPOSED TYPICAL SECTIONS
 F.A.P. ROUTE 749 (IL RTE 133)
 SECTION 122RS-3
 DOUGLAS, COLES & EDGAR COUNTY

SCALE: DO NOT SCALE
 DATE: 04/29/04
 DRAWN BY: CADD
 CHECKED BY: