



F.A.P. RTE.	SECTION	COUNTY	TOTAL SHEETS	SHEET NO.
749	122RS-3	*	54	25
STA. 550+00		TO STA. 580+00		
FED. ROAD DIST. NO.		ILLINOIS FED. AID PROJECT		
CONTRACT NO. 90769				
* DOUGLAS, COLES & EDGAR				


BEGIN SECTION 122RS-3
STATION 550+20.6

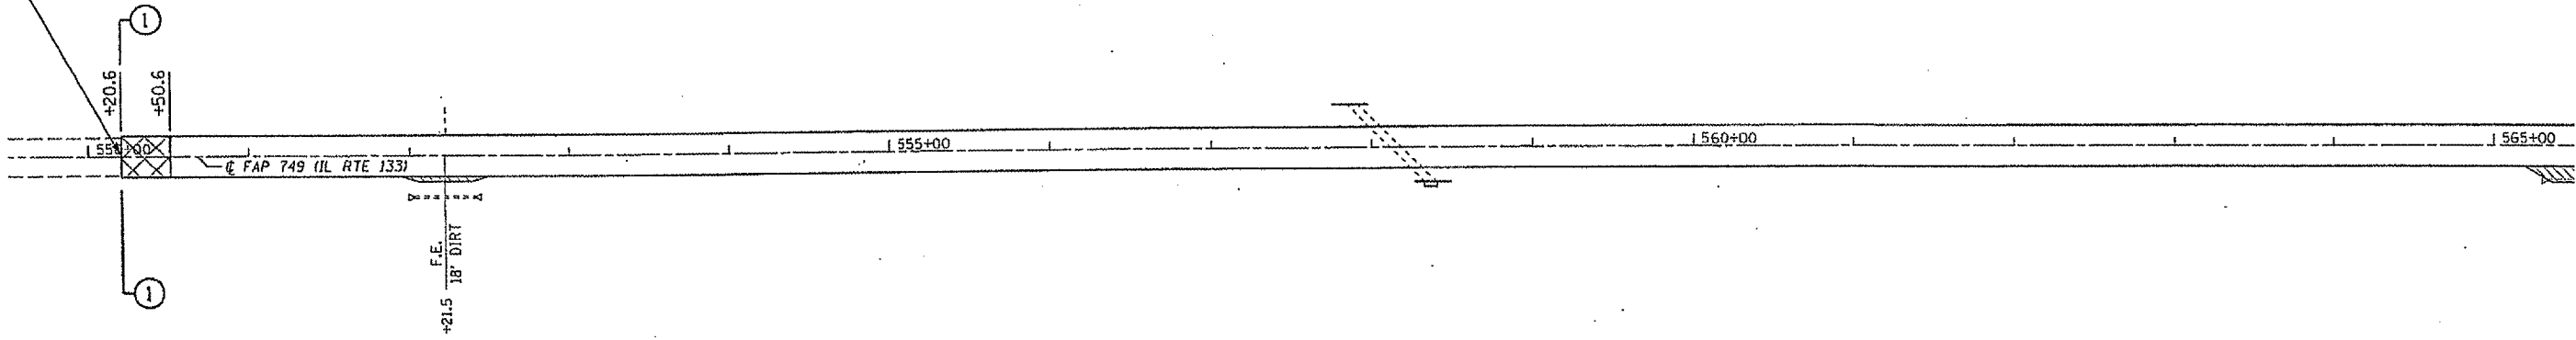

- BITUMINOUS SURFACE REMOVAL - BUTT JOINT
- INCIDENTAL BITUMINOUS SURFACING

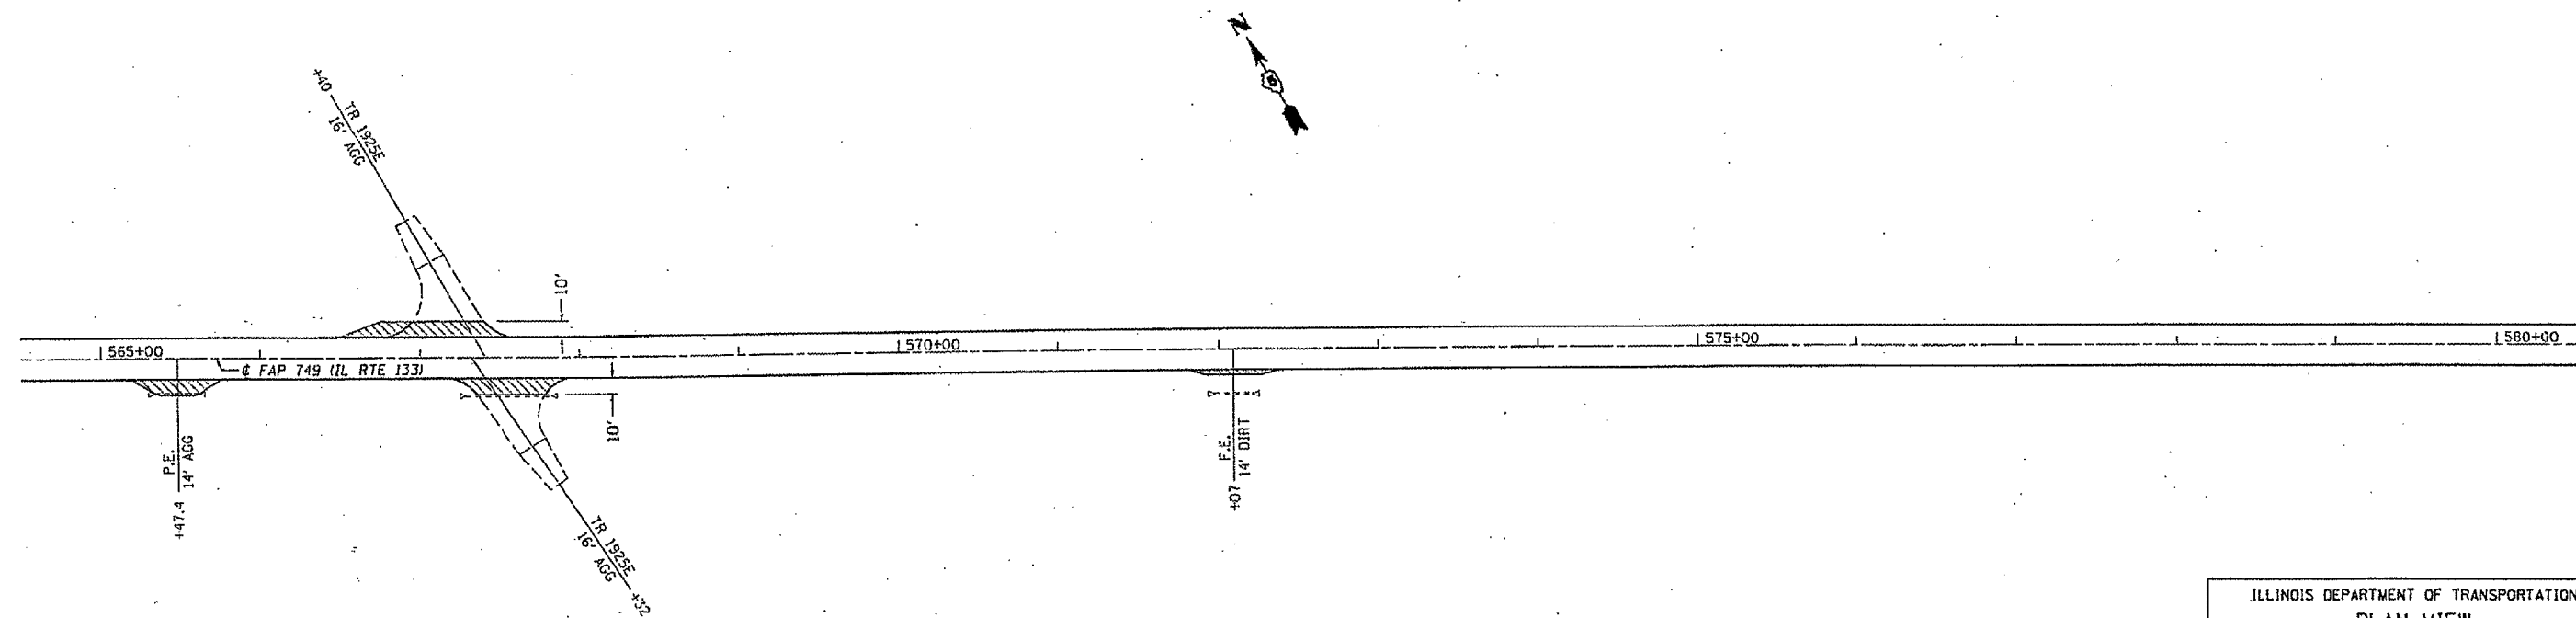

- INCIDENTAL BITUMINOUS SURFACING

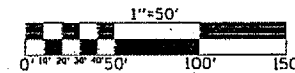

ILLINOIS DEPARTMENT OF TRANSPORTATION
PLAN VIEW
 F.A.P. ROUTE 749 (IL RTE 133)
 SECTION 122RS-3
 DOUGLAS, COLES & EDGAR COUNTY

SCALE: _____ DRAWN BY: CADD
 DATE 04/28/04 CHECKED BY: _____