



CITY OF OAKLAND

F.A.P. RTE.	SECTION	COUNTY	TOTAL SHEETS	SHEET NO.
749	122RS-3	*	54	33
STA. 790+00		TO STA. 820+00		
FED. ROAD DIST. NO.		ILLINOIS FED. AID PROJECT		
CONTRACT NO. 90769				
* DOUGLAS, COLES & EDGAR				

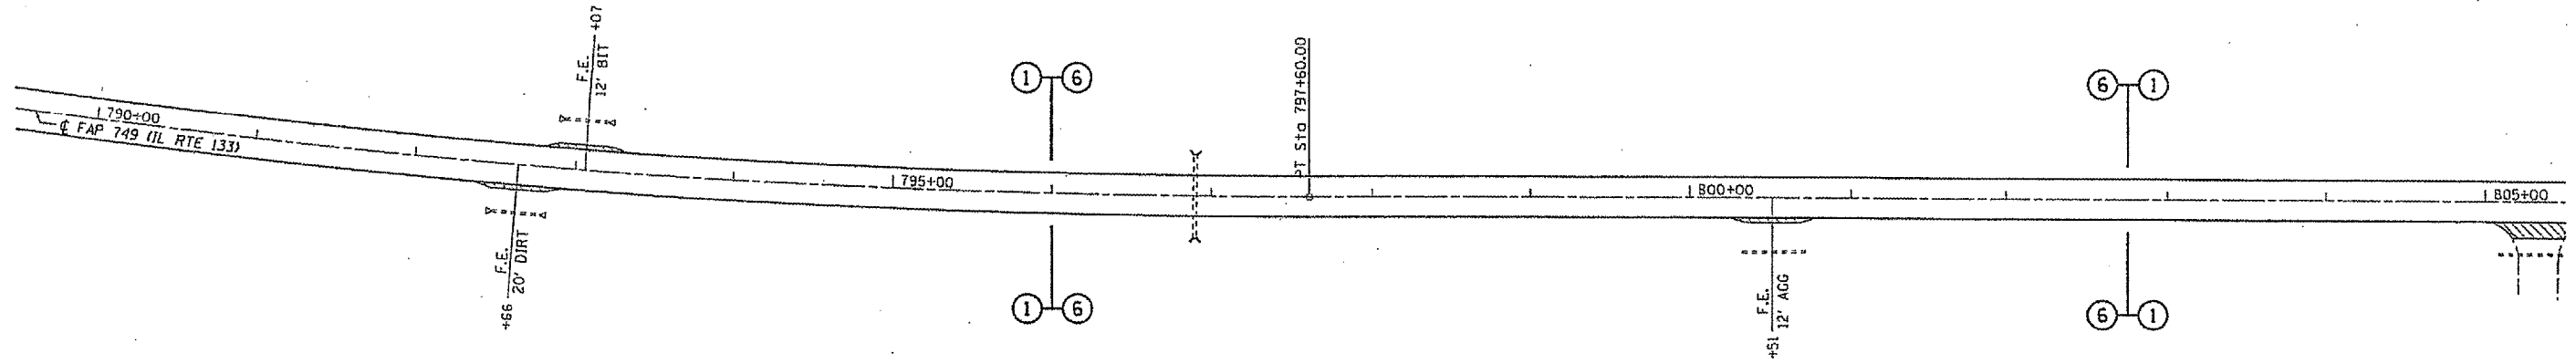

INCIDENTAL BITUMINOUS SURFACING


CITY OF OAKLAND

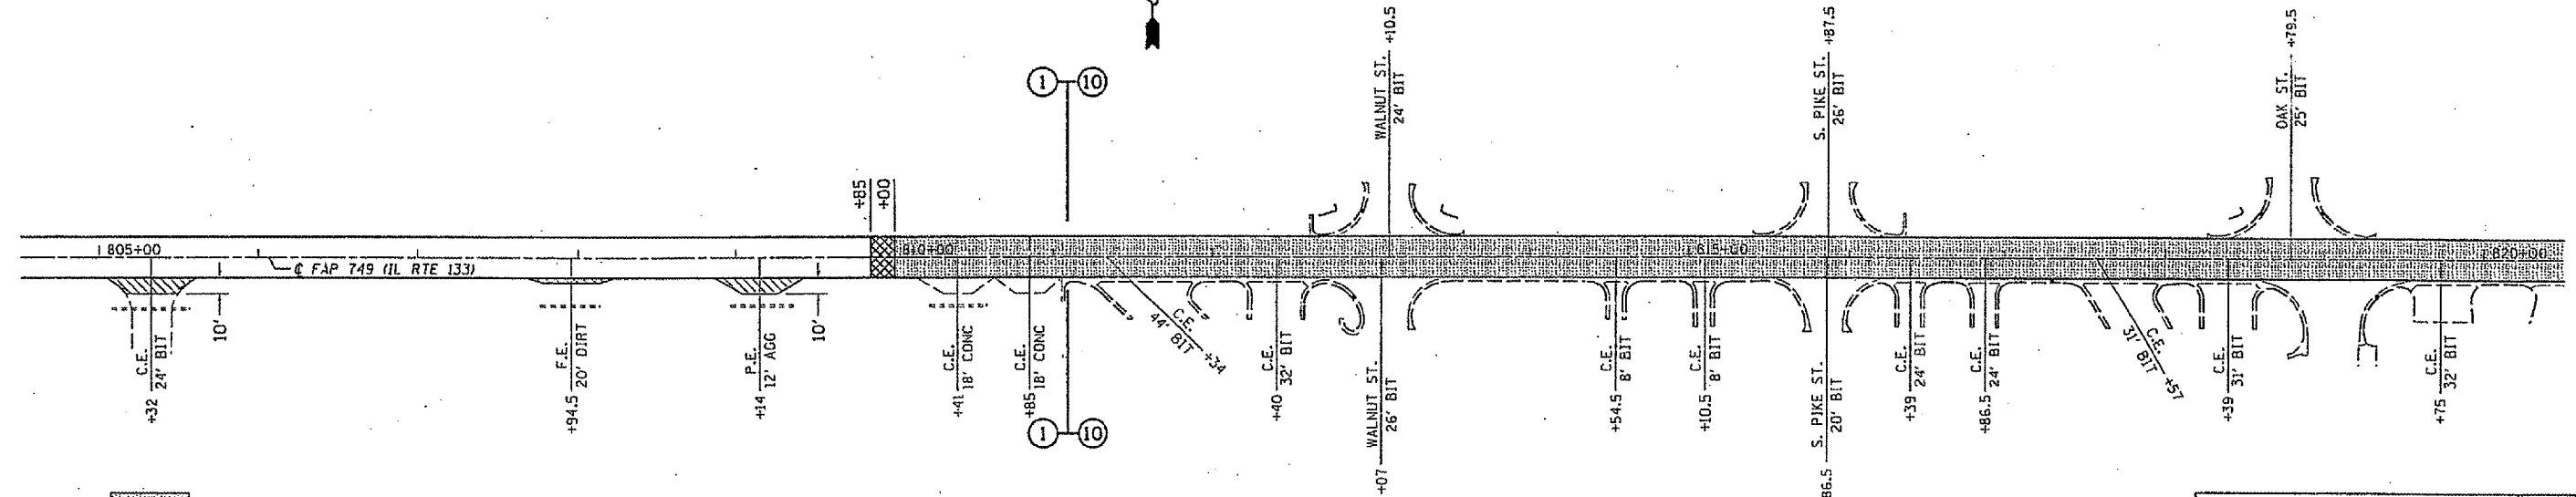

BITUMINOUS SURFACE REMOVAL, 1/2"

INCIDENTAL BITUMINOUS SURFACING

MILLING TRANSITION

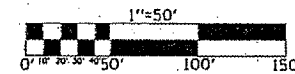

ILLINOIS DEPARTMENT OF TRANSPORTATION
PLAN VIEW
 F.A.P. ROUTE 749 (IL RTE 133)
 SECTION 122RS-3
 DOUGLAS, COLES & EDGAR COUNTY

SCALE: DATE 04/28/04

DRAWN BY: CAOD
 CHECKED BY: