




F.A.P. RTE.	SECTION	COUNTY	TOTAL SHEETS	SHEET NO.
749	122RS-3	#	54	43
STA. 30+00		TO STA. 60+00		
FED. ROAD DIST. NO.		ILLINOIS	FED. AID PROJECT	
* DOUGLAS, COLES & EDGAR CONTRACT NO. 90769				

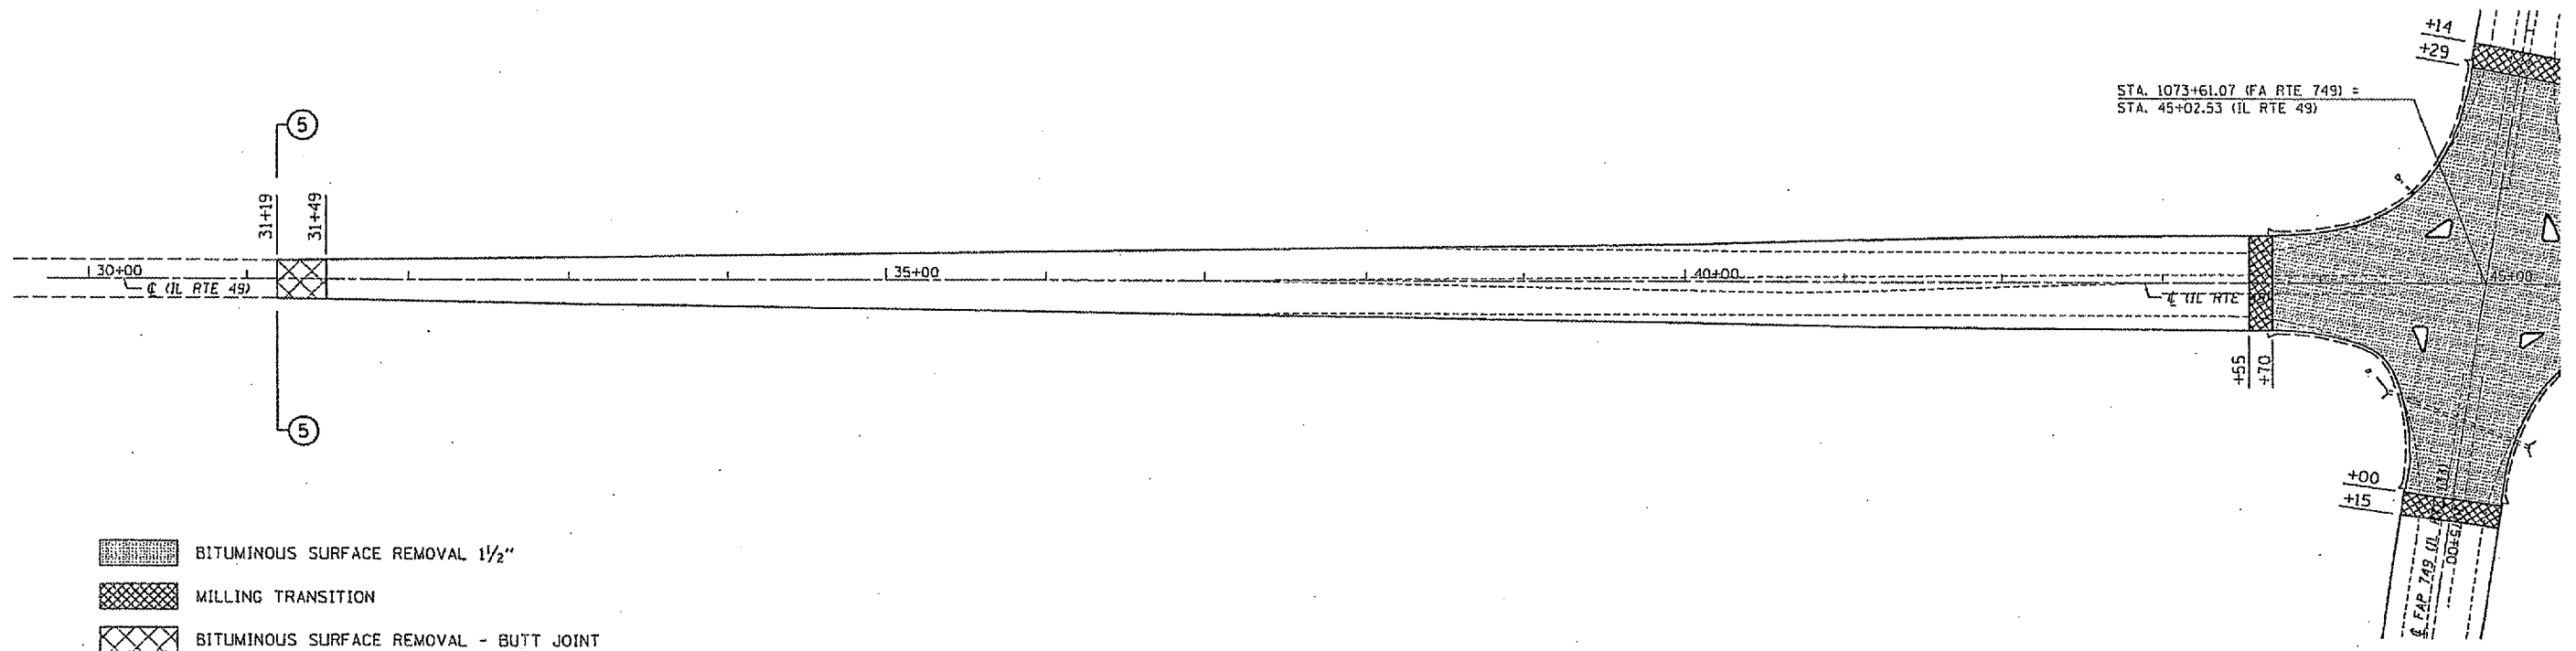

- BITUMINOUS SURFACE REMOVAL 1/2"
- MILLING TRANSITION
- BITUMINOUS SURFACE REMOVAL - BUTT JOINT

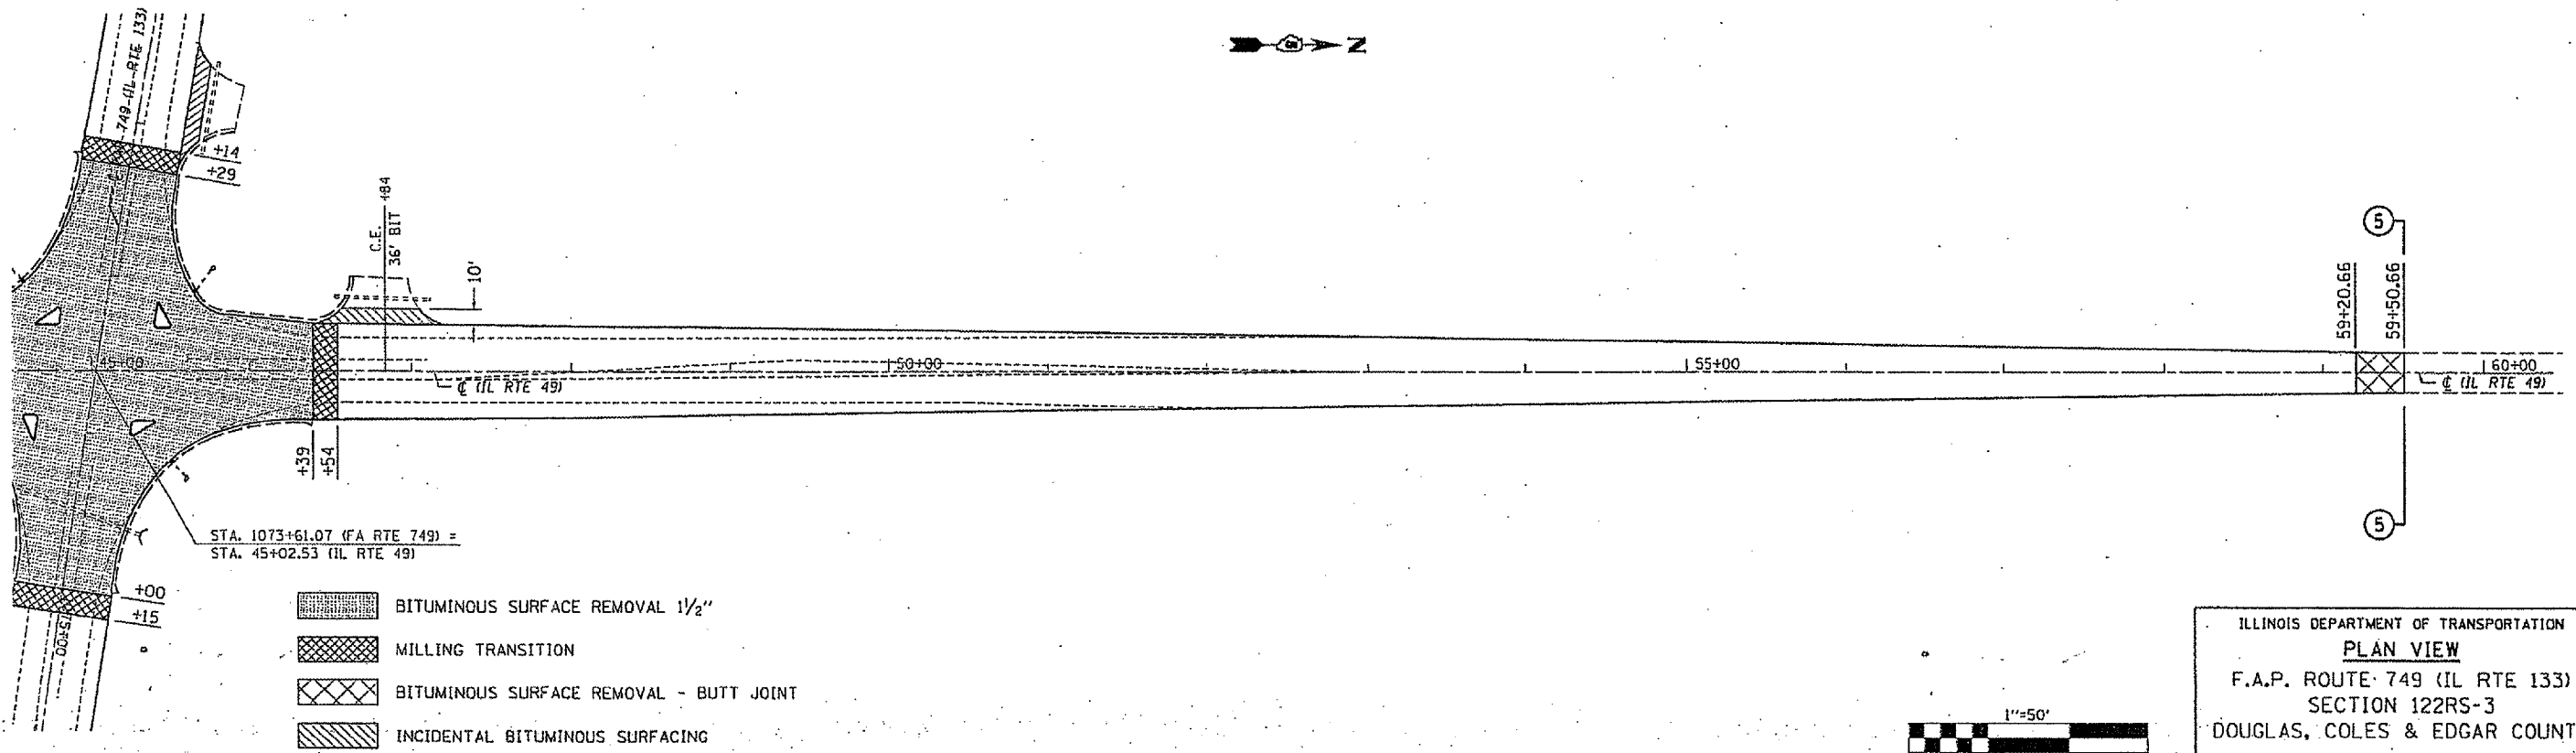

- BITUMINOUS SURFACE REMOVAL 1/2"
- MILLING TRANSITION
- BITUMINOUS SURFACE REMOVAL - BUTT JOINT
- INCIDENTAL BITUMINOUS SURFACING

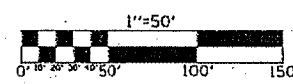

ILLINOIS DEPARTMENT OF TRANSPORTATION
PLAN VIEW
 F.A.P. ROUTE 749 (IL RTE 133)
 SECTION 122RS-3
 DOUGLAS, COLES & EDGAR COUNTY

SCALE: DATE 04/28/04 DRAWN BY: CADD CHECKED BY: