


F.A.P. RTE.	SECTION	COUNTY	TOTAL SHEETS	SHEET NO.
749	122RS-3	-	54	51

CONTRACT NO. 90769  
 • DOUGLAS, COLES & EDGAR

### TYPICAL APPLICATIONS OF PAVEMENT MARKINGS AND MARKERS

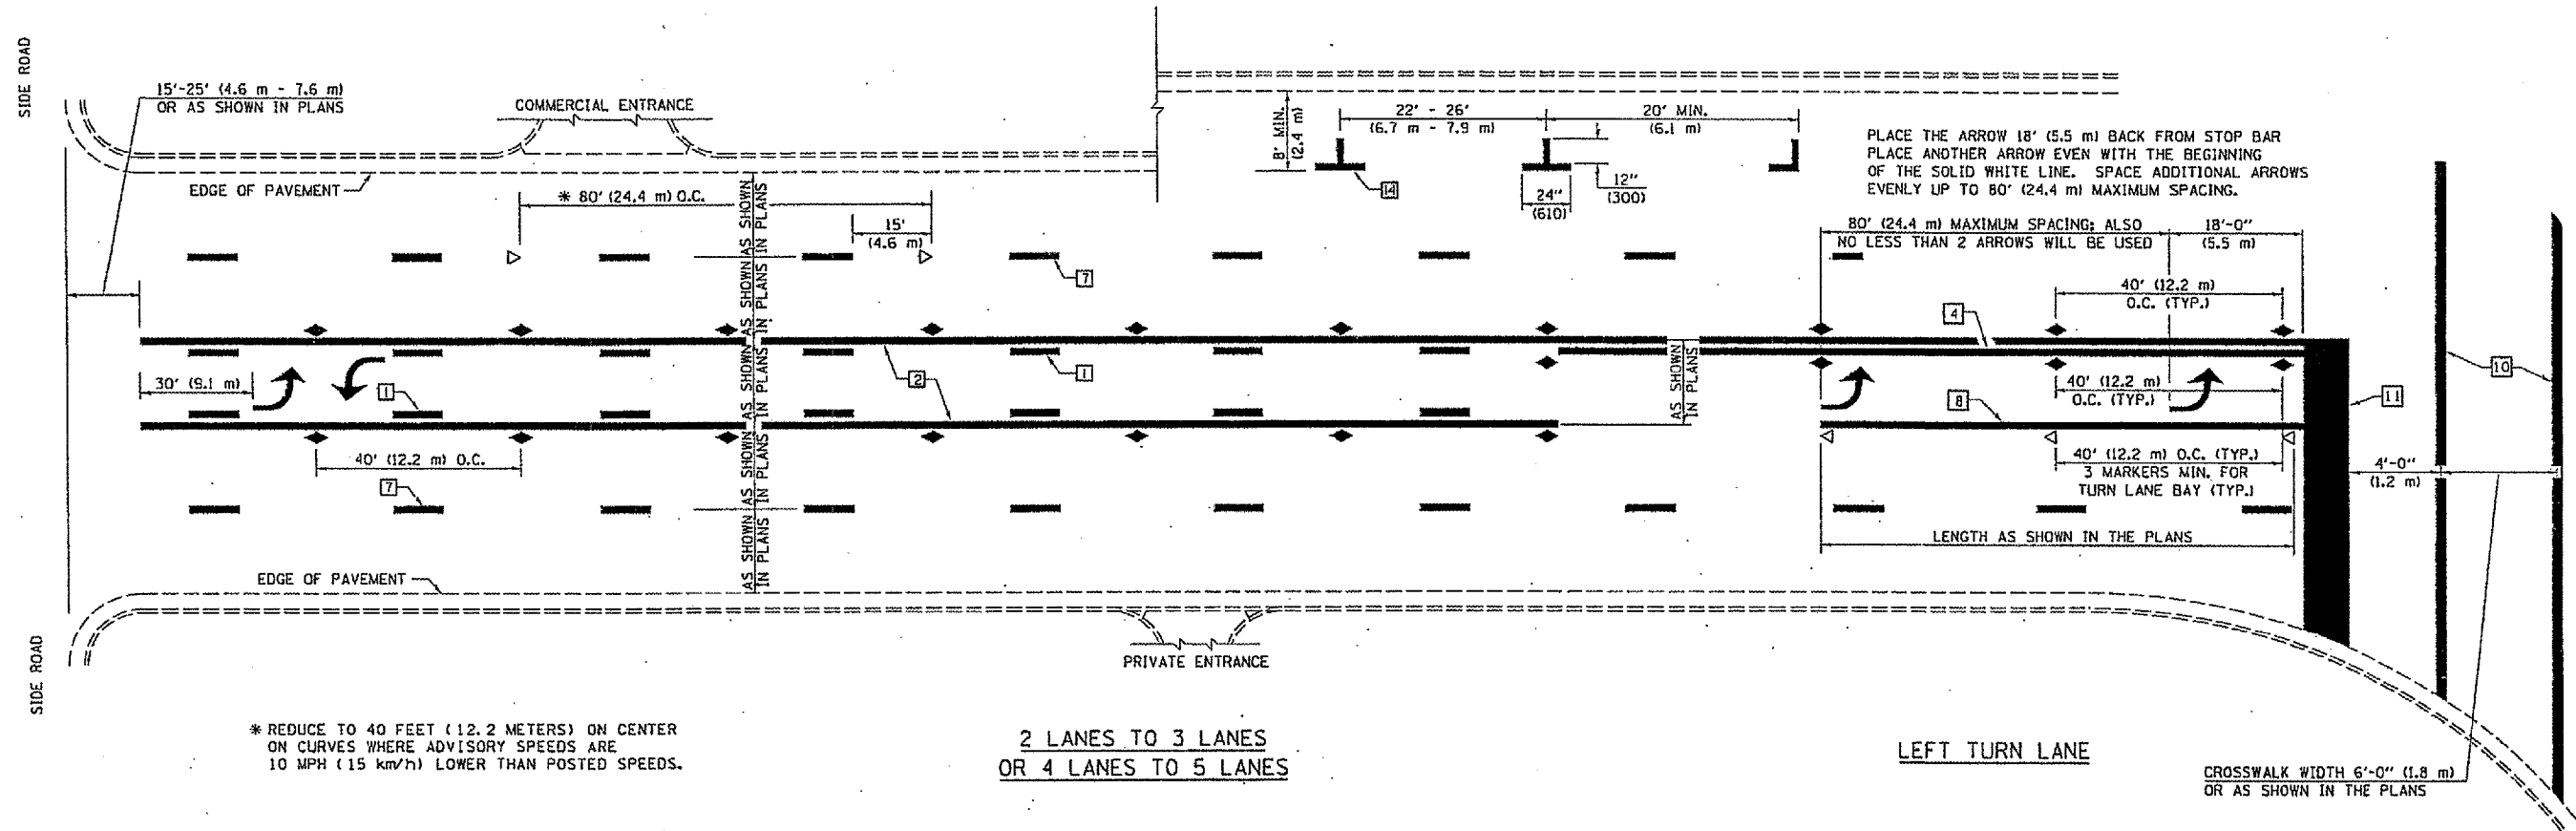

\* REDUCE TO 40 FEET (12.2 METERS) ON CENTER ON CURVES WHERE ADVISORY SPEEDS ARE 10 MPH (15 km/h) LOWER THAN POSTED SPEEDS.

2 LANES TO 3 LANES  
 OR 4 LANES TO 5 LANES

LEFT TURN LANE

CROSSWALK WIDTH 6'-0" (1.8 m)  
 OR AS SHOWN IN THE PLANS

SHEET 2 OF 3

DESIGNED	NAME	DATE	REVISIONS
J.M.H.	5/85	6/88	NAME
FMS	6/85	6/88	DATE
CTD	6/85	6/88	GEOMETRICS/K.A.G.
F-5.25	K.A.G.	08/03	

ALL DIMENSIONS ARE IN INCHES (MILLIMETERS)  
 UNLESS OTHERWISE SHOWN.