

TRAFFIC BARRIER TERMINAL, TYPE 2 - 63100045

STATION	STATION	EACH
LT OUT 324+51.28	TO 324+65.65	1
LT MED 324+56.28	TO 324+70.50	1
		TOTAL = 2 EACH

GUARDRAIL REMOVAL - 63200310

STATION	STATION	LENGTH
RT OUT 532+93.26	TO 533+93.26	100.0
RT MED 532+23.18	TO 533+93.26	175.0
LT OUT 536+00.50	TO 537+00.50	100.0
LT MED 536+00.50	TO 537+70.58	175.0
		TOTAL = 550.0 FEET

STEEL PLATE BEAM GUARDRAIL, TYPE A - 63000000

STATION	STATION	LENGTH
RT OUT 531+74.51	TO 533+62.01	187.5
RT MED 531+99.51	TO 533+62.01	162.5
LT OUT 324+65.50	TO 530+13.95	187.5
LT MED 324+70.50	TO 530+81.45	250.0
LT OUT 536+31.75	TO 538+19.25	187.5
LT MED 536+31.75	TO 537+94.25	162.5
		TOTAL = 1137.5 FEET



TRAFFIC BARRIER TERMINAL, TYPE 6 - 63100085

STATION	STATION	EACH
RT OUT 533+62.01	TO 533+95.16	1
RT MED 533+62.01	TO 533+95.16	1
LT OUT 535+98.60	TO 536+31.75	1
LT MED 535+98.60	TO 536+31.75	1
		TOTAL = 4 EACH

TRAFFIC BARRIER TERMINAL TYPE 1, SPECIAL (FLARED) - 63100169

STATION	STATION	EACH
RT OUT 531+74.51	TO 531+74.51	1
RT MED 531+49.51	TO 531+99.51	1
LT OUT 530+13.95	TO 530+63.95	1
LT MED 530+81.45	TO 531+31.45	1
LT OUT 538+19.25	TO 538+69.25	1
LT MED 537+94.25	TO 538+44.25	1
		TOTAL = 6 EACH


F.A.I. NO.	SECTION	COUNTY	TOTAL SHEETS	SHEET NO.
72		MACON	135	31
FED. ROAD DIST. NO. ILLINOIS FED. AID PROJECT				
CONTRACT NO. 90R29				
* 68-62,58-62-1,58-63IRS				
** STA. 312+00 TO STA. 545+00 (F.A.I. 72 WB)				
STA. 516+00 TO STA. 545+00 (F.A.I. 72 EB)				

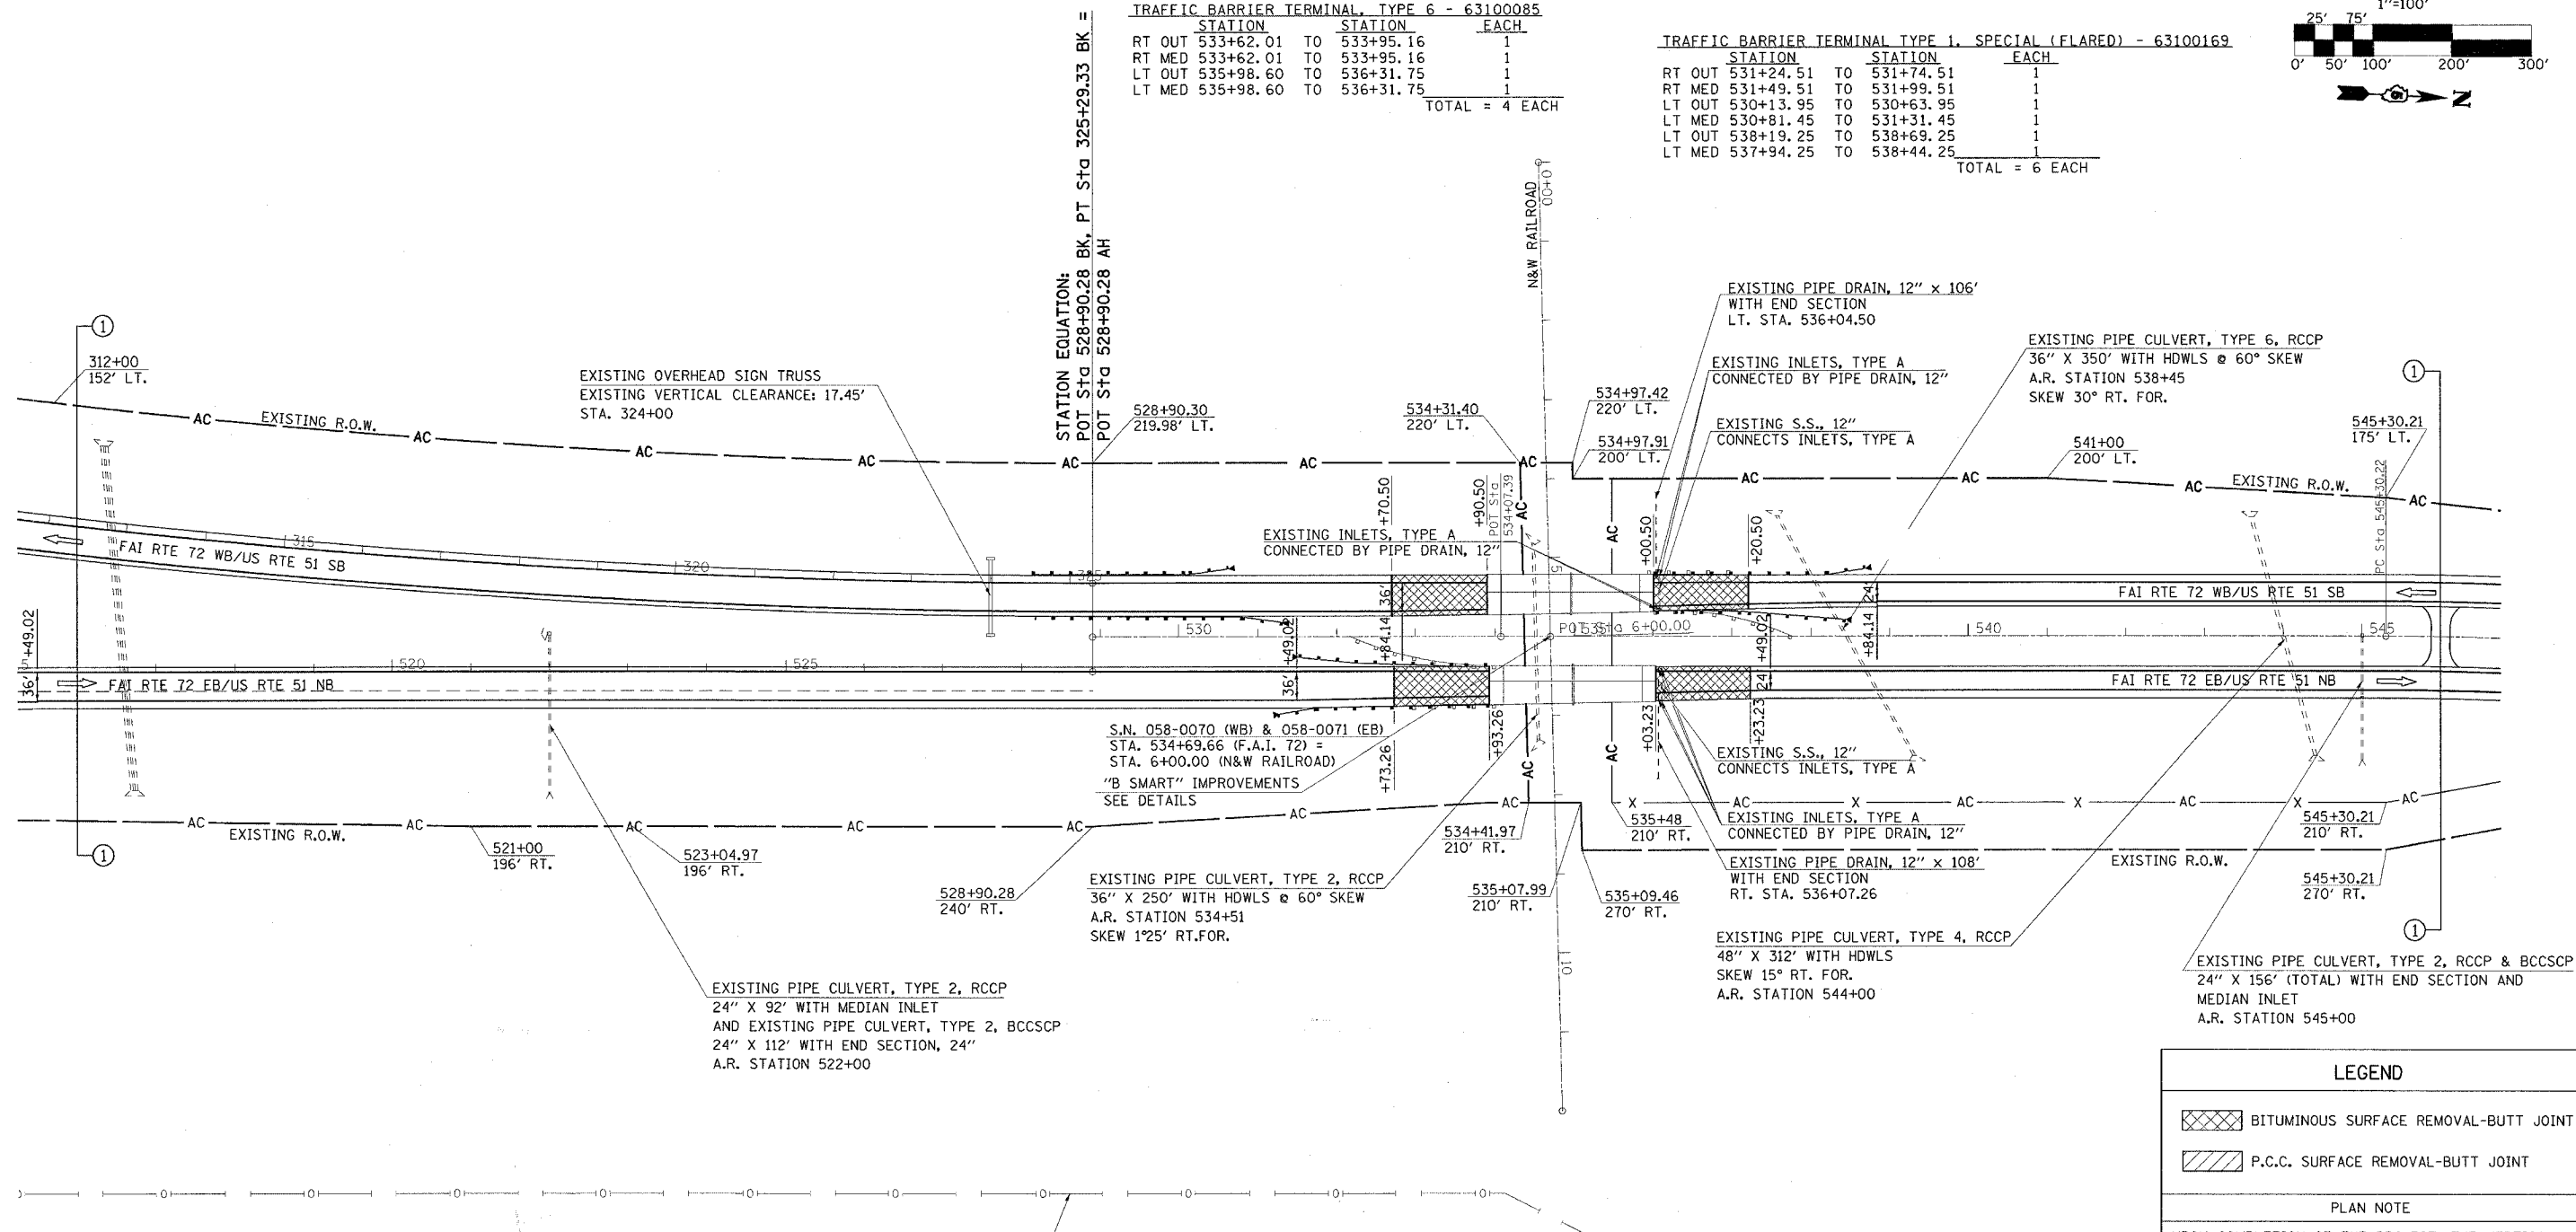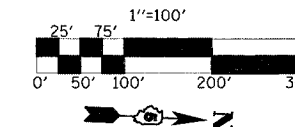

S.N. 058-0070 (WB) & 058-0071 (EB)
 STA. 534+69.66 (F.A.I. 72) =
 STA. 6+00.00 (N&W RAILROAD)
 "B SMART" IMPROVEMENTS
 SEE DETAILS

EXISTING PIPELINE, #1 - 10" (INACTIVE)
 WILLIAMS ENERGY PARTNERS L.P.
 SEC. 12, T. 16 N., R. 1 E., 3RD P.M.

TYPICAL CROSS-SECTIONS

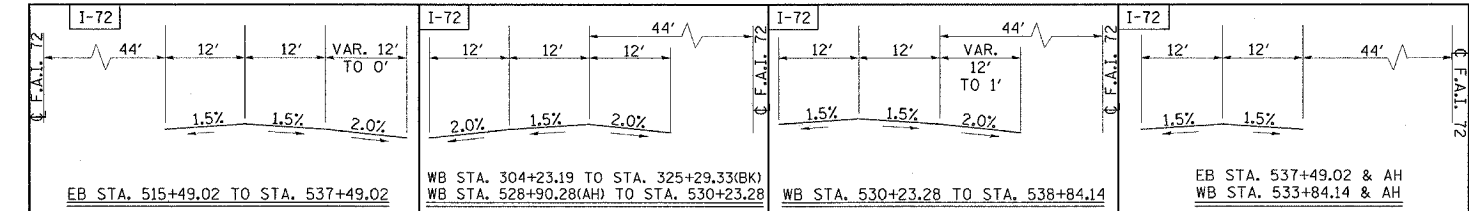

LEGEND

- BITUMINOUS SURFACE REMOVAL-BUTT JOINT
- P.C.C. SURFACE REMOVAL-BUTT JOINT

PLAN NOTE

UPON COMPLETION OF THE PROJECT, THE VERTICAL CLEARANCE OF ALL AFFECTED OVERHEAD SIGN TRUSSES SHALL BE VERIFIED AND REPORTED TO THE BUREAU OF OPERATIONS

REVISIONS	
NAME	DATE

ILLINOIS DEPARTMENT OF TRANSPORTATION
 SCALE: _____ DRAWN BY _____
 DATE _____ CHECKED BY _____

STA. 516+00 TO 546+00