

STEEL PLATE BEAM GUARDRAIL, TYPE A - 63000000

STATION	STATION	LENGTH
LT OUT 555+65.50	TO 557+53.00	187.5
LT MED 555+70.50	TO 558+20.50	250.0
TOTAL = 437.5 FEET		



TRAFFIC BARRIER TERMINAL TYPE 1, SPECIAL (FLARED) - 63100169

STATION	STATION	EACH
LT OUT 557+53.00	TO 558+03.00	1
LT MED 558+20.50	TO 558+70.50	1
TOTAL = 2 EACH		

TRAFFIC BARRIER TERMINAL, TYPE 2 - 63100045

STATION	STATION	EACH
LT OUT 555+51.23	TO 555+65.50	1
LT MED 555+56.23	TO 555+70.50	1
TOTAL = 2 EACH		

F.A.I. RTE.	SECTION	COUNTY	TOTAL SHEETS	SHEET NO.
72		MACON	135	32
STA. 546+00		TO STA. 577+00		
FED. ROAD DIST. NO.		ILLINOIS FED. AID PROJECT		
		58-62,58-62-1,58-63IRS		
		CONTRACT NO. 90879		

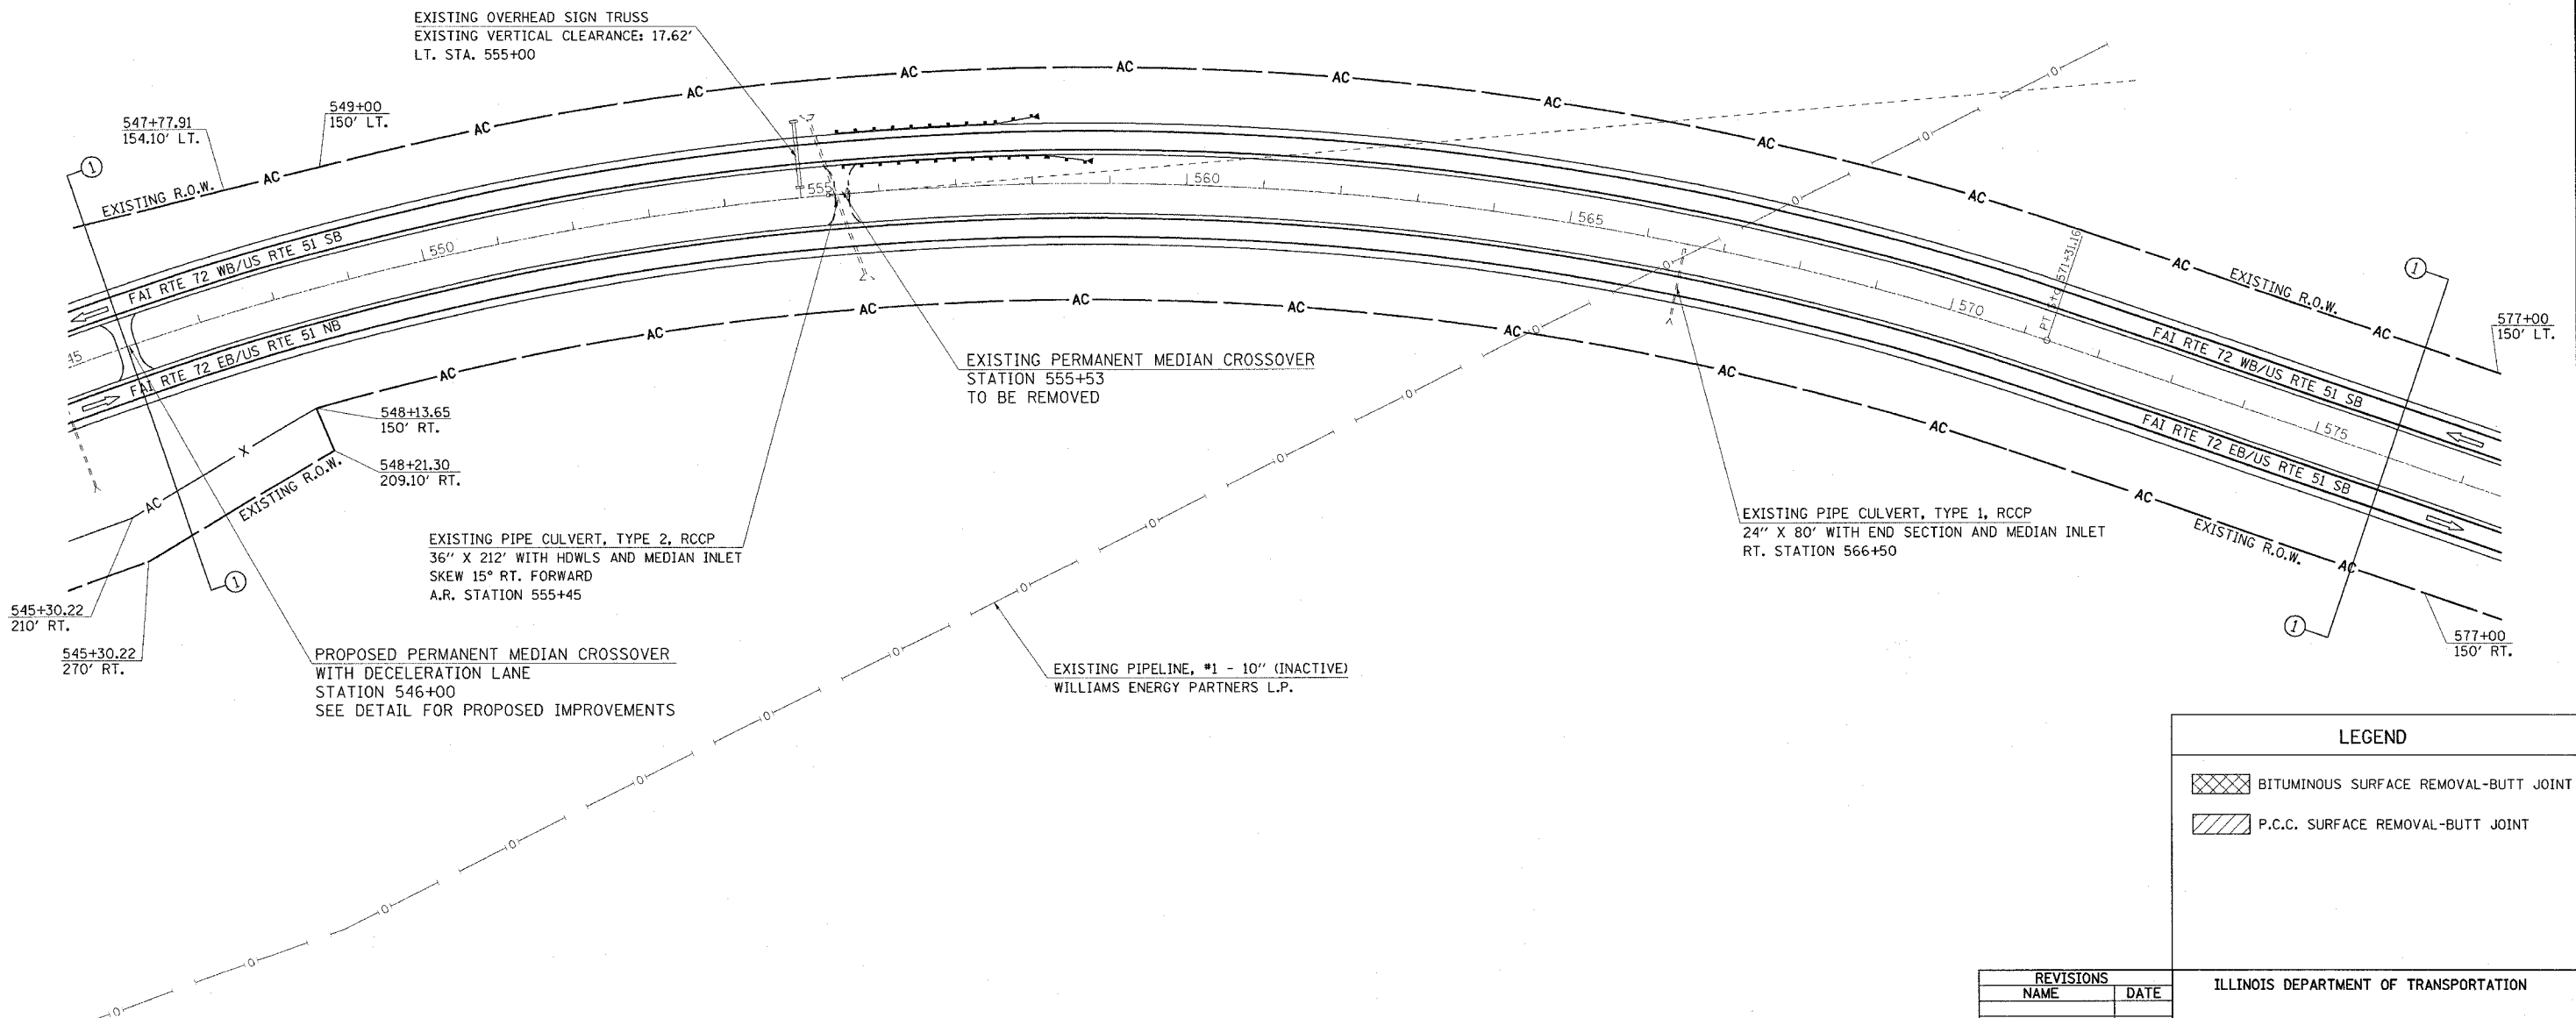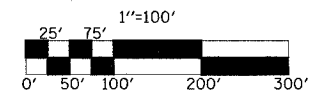

LEGEND

	BITUMINOUS SURFACE REMOVAL-BUTT JOINT
	P.C.C. SURFACE REMOVAL-BUTT JOINT

REVISIONS

NAME	DATE

ILLINOIS DEPARTMENT OF TRANSPORTATION

SCALE: _____

DATE _____

DRAWN BY _____

CHECKED BY _____

SEC. 12, T. 16 N., R. 1 E., 3RD P.M.

STA. 546+00 TO 577+00