
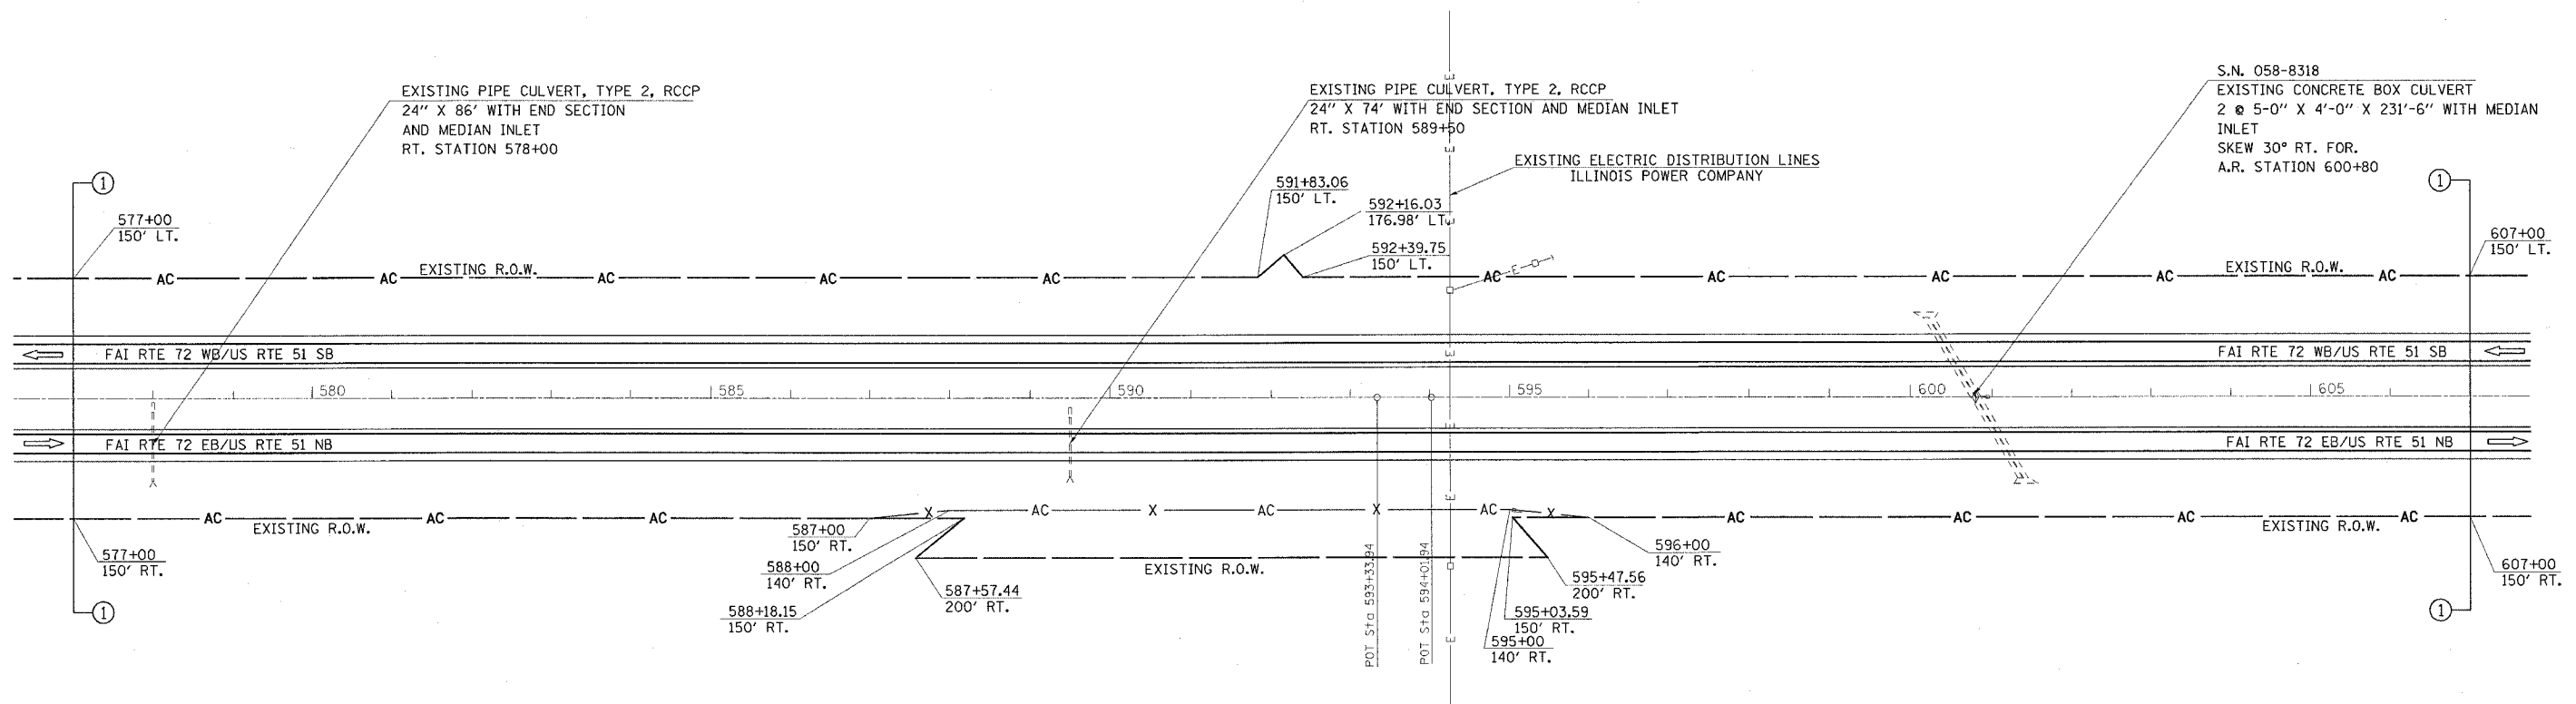


F.A.I. RTE.	SECTION	COUNTY	TOTAL SHEETS	SHEET NO.
72	*	MACON	135	33

STA.	577+00	TO STA.	607+00
FED. ROAD DIST. NO.	ILLINOIS FED. AID PROJECT		
	* (58-62,58-62-1,58-63)RS		
	CONTRACT NO. 90879		

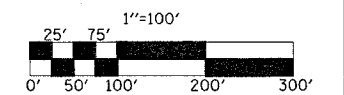

LEGEND	
	BITUMINOUS SURFACE REMOVAL-BUTT JOINT
	P.C.C. SURFACE REMOVAL-BUTT JOINT

REVISIONS	
NAME	DATE

ILLINOIS DEPARTMENT OF TRANSPORTATION	
SCALE:	DRAWN BY
DATE	CHECKED BY

SEC. 1, T. 16 N., R. 1 E., 3RD P.M.

STA. 577+00 TO 607+00