
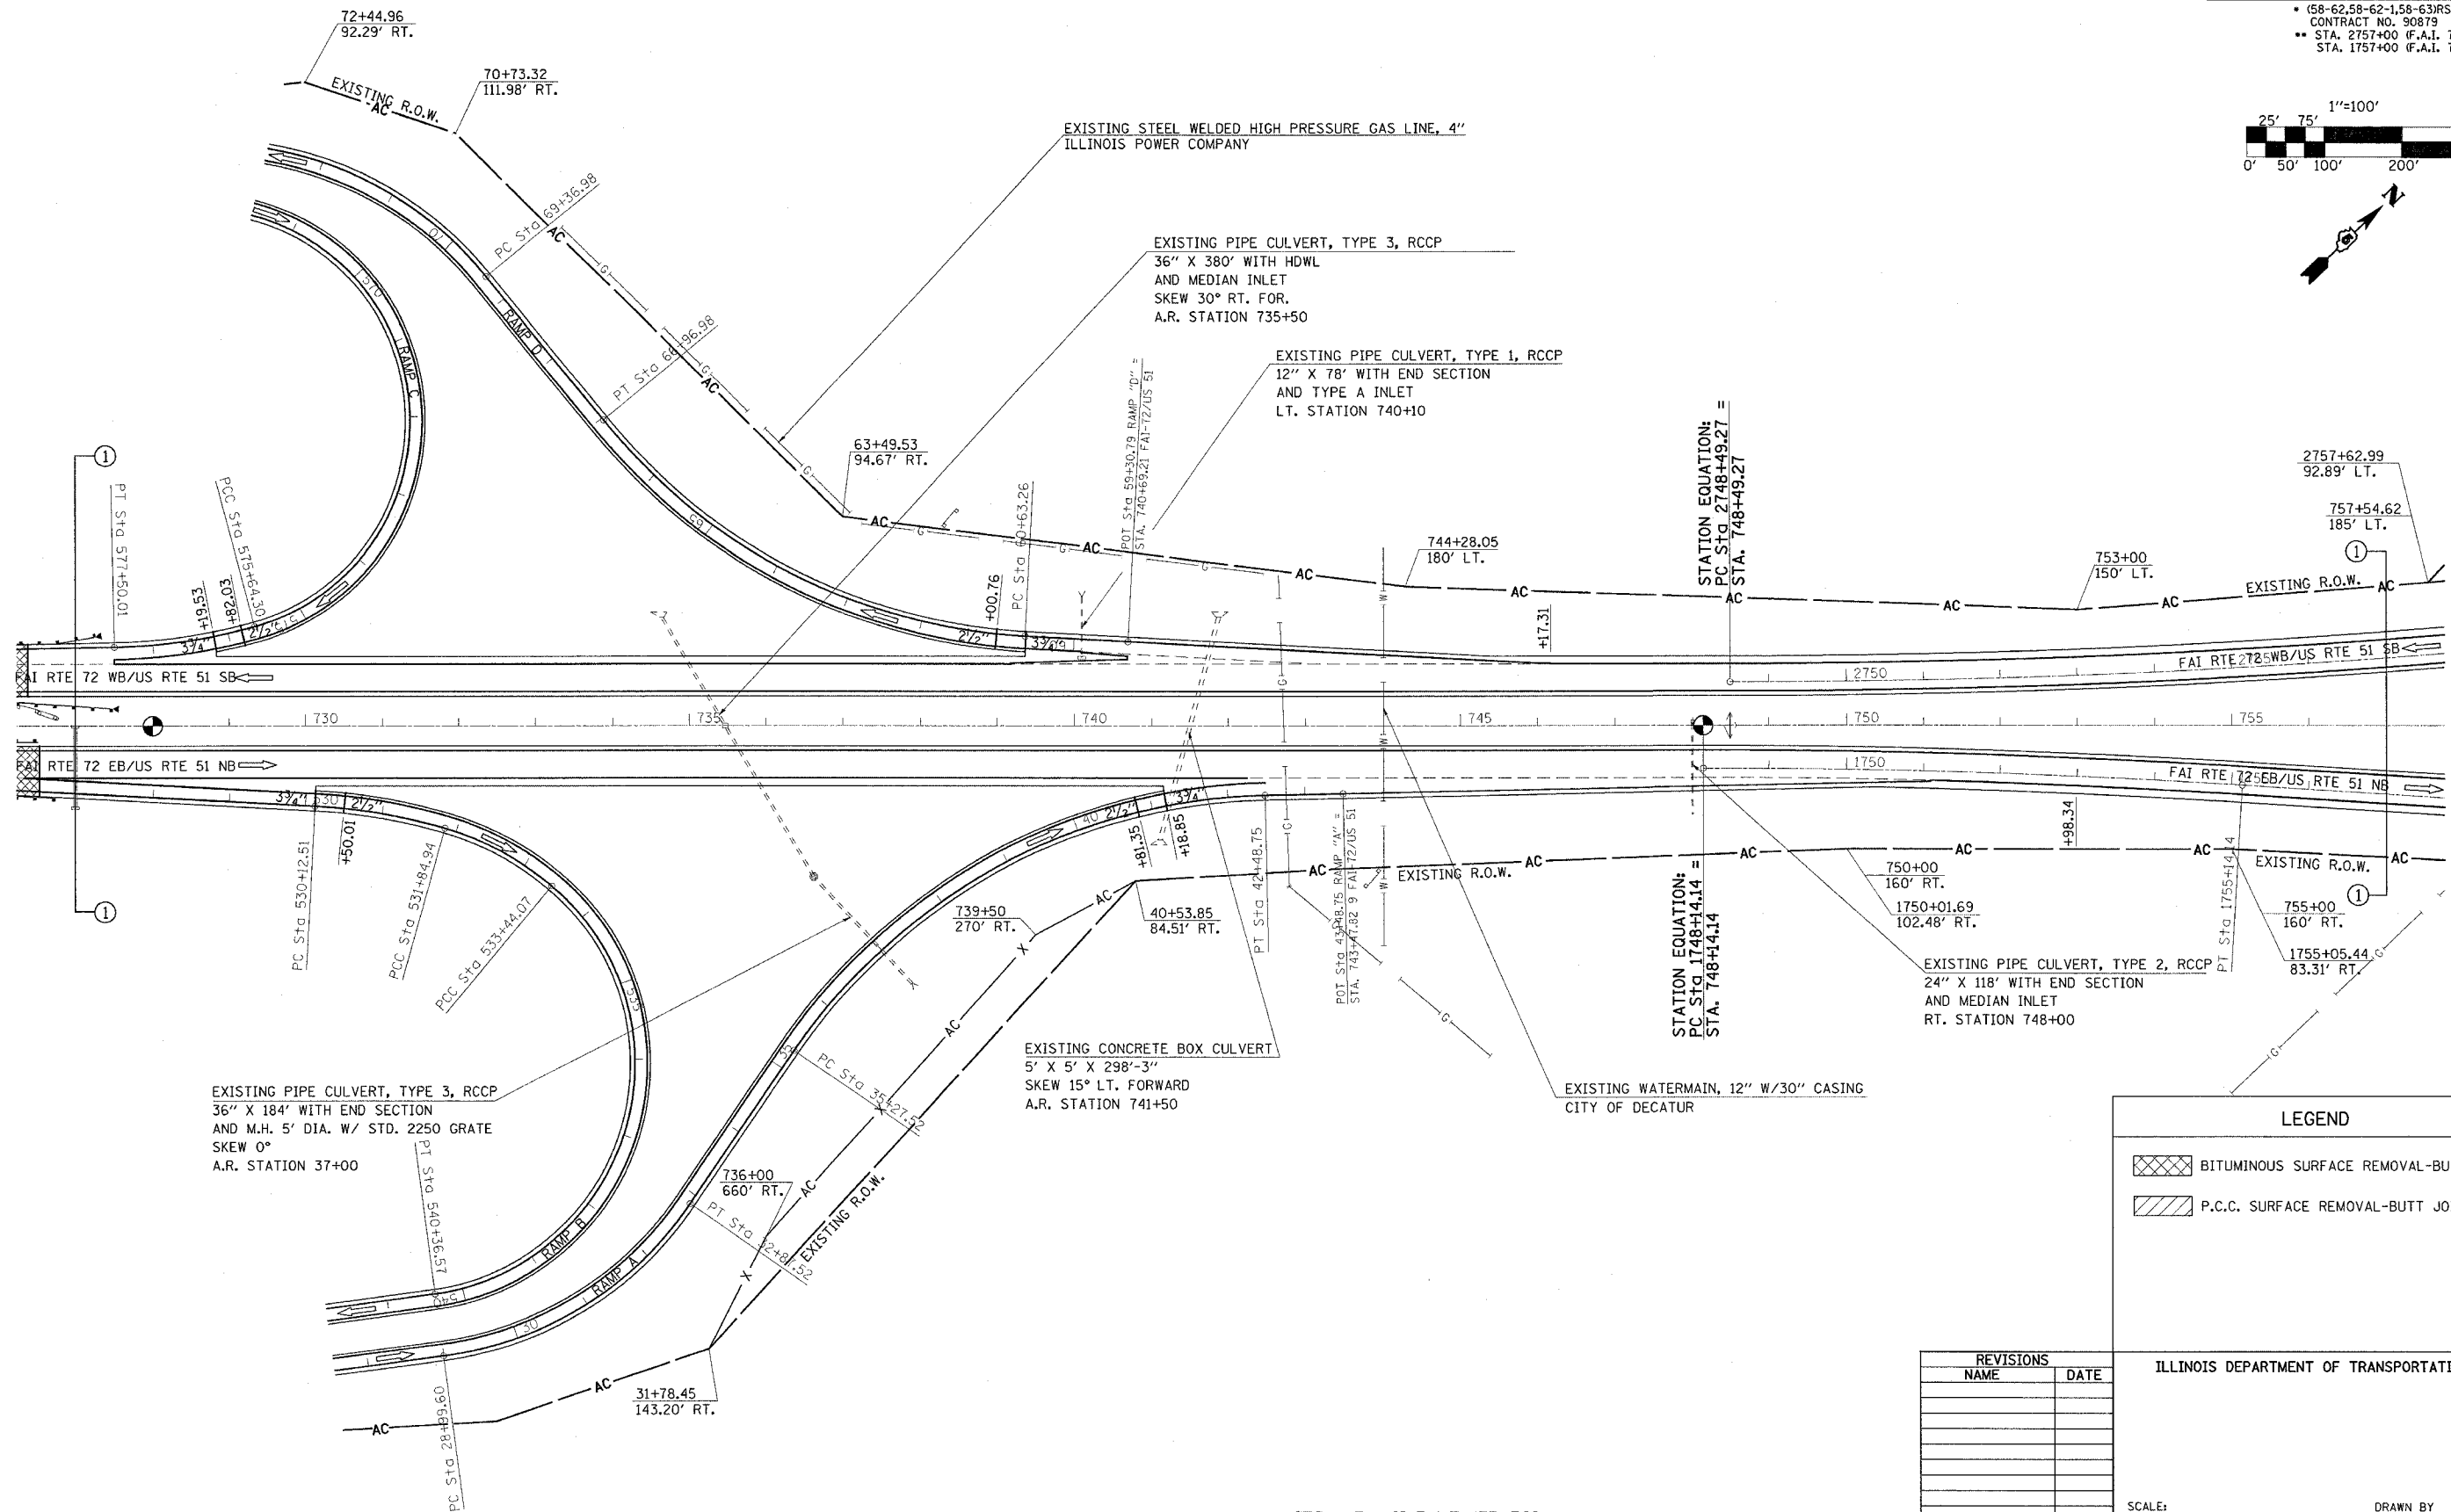


F.A.I. RTE.	SECTION	COUNTY	TOTAL SHEETS	SHEET NO.
72		MACON	135	38
STA. 727+00	TO STA. **			
FED. ROAD DIST. NO.	ILLINOIS	FED. AID PROJECT		
		• (58-62,58-62-1,58-63)RS		
		CONTRACT NO. 90879		
		** STA. 2757+00 (F.A.I. 72 WB)		
		STA. 1757+00 (F.A.I. 72 EB)		

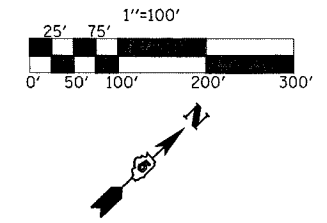

LEGEND

	BITUMINOUS SURFACE REMOVAL-BUTT JOINT
	P.C.C. SURFACE REMOVAL-BUTT JOINT

REVISIONS

NAME	DATE

ILLINOIS DEPARTMENT OF TRANSPORTATION

SCALE: _____

DATE _____

DRAWN BY _____

CHECKED BY _____

SEC. 29, T. 17 N., R. 2 E., 3RD P.M.

STA. 728+00 TO 757+00