
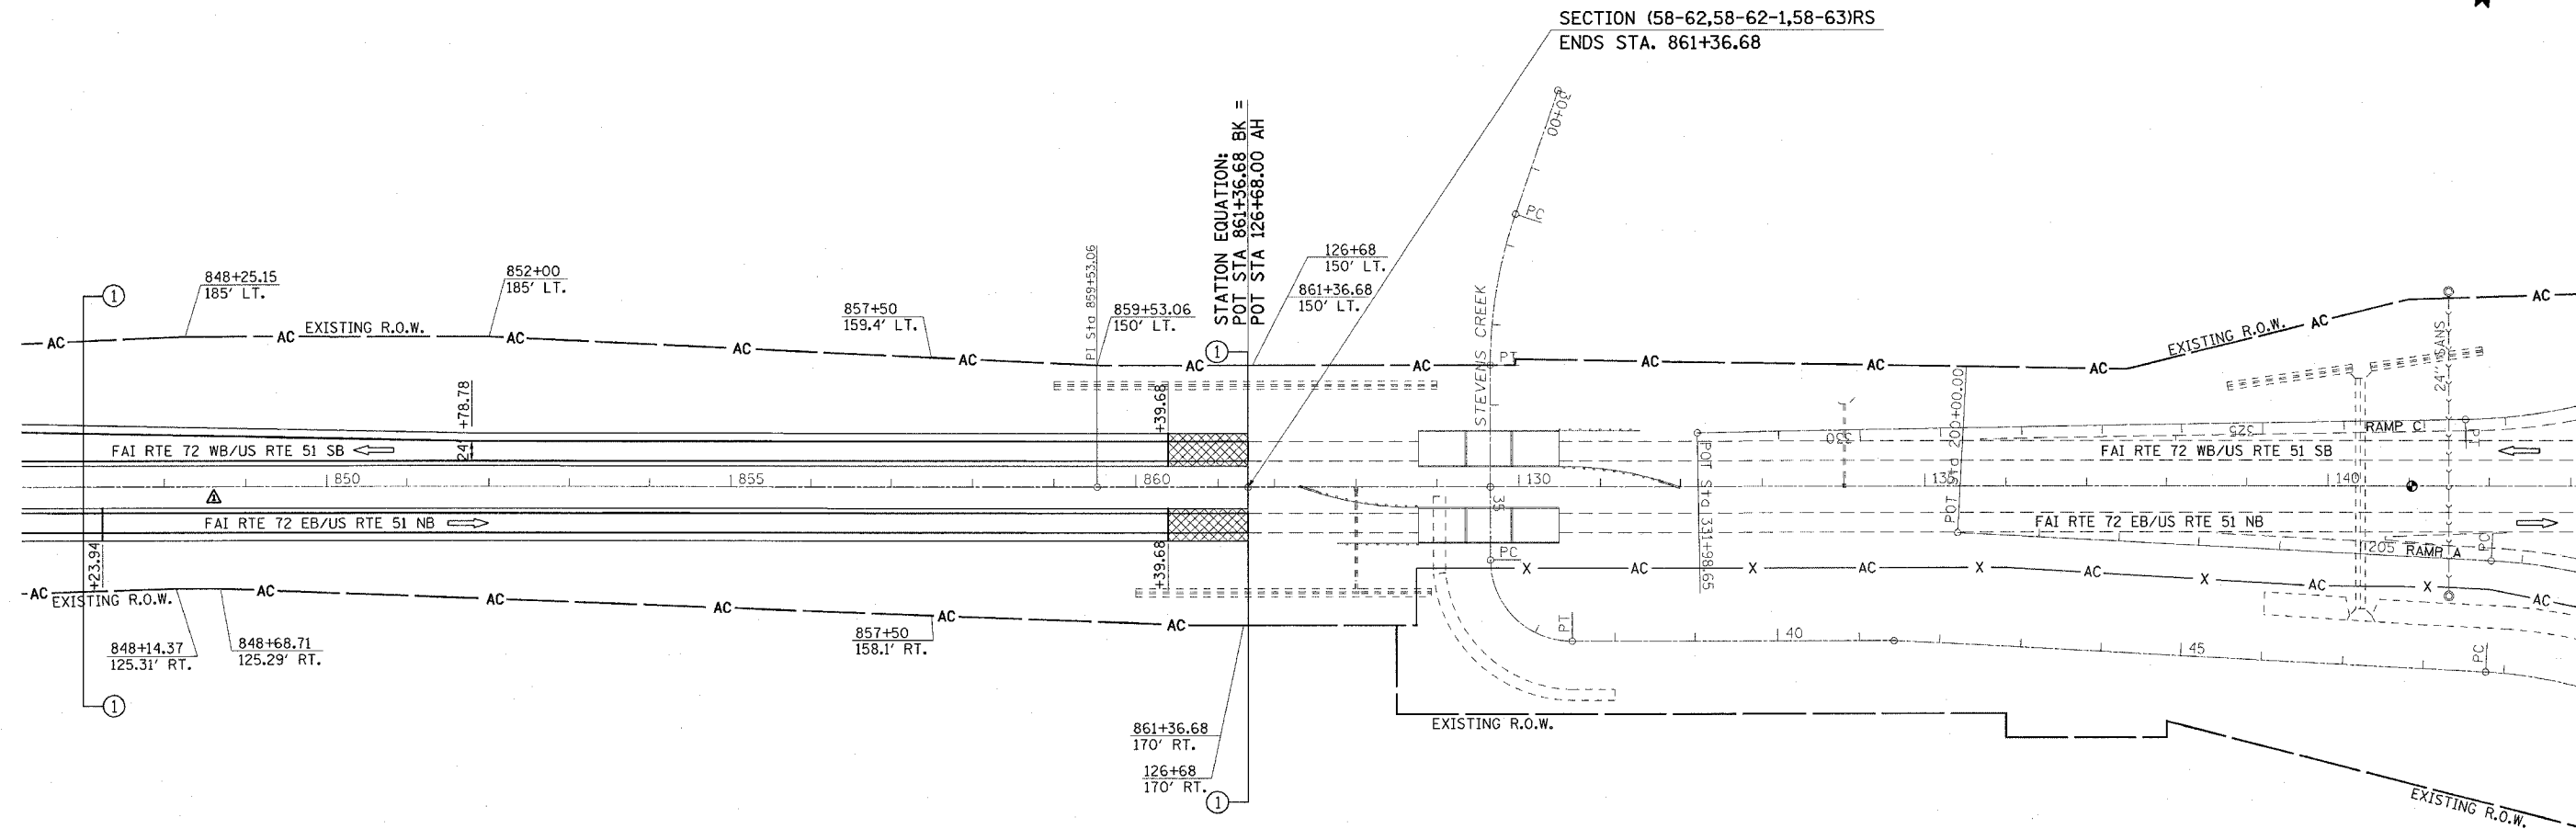


F.A.I. RTE.	SECTION	COUNTY	TOTAL SHEETS	SHEET NO.
72	*	MACON	135	42
STA. 847+00 TO STA. 861+36.6				
FED. ROAD DIST. NO. ILLINOIS		FED. AID PROJECT		
(58-62,58-62-1,58-63)RS CONTRACT NO. 90879				

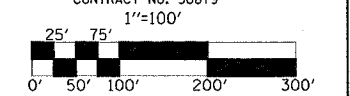

LEGEND	
	BITUMINOUS SURFACE REMOVAL-BUTT JOINT
	P.C.C. SURFACE REMOVAL-BUTT JOINT

REVISIONS	
NAME	DATE
JMS	3-25-05

ILLINOIS DEPARTMENT OF TRANSPORTATION

SCALE: _____ DATE _____

DRAWN BY _____ CHECKED BY _____

SEC. 22, T. 17 N., R. 2 E., 3RD P.M.

STA. 847+00 TO 861+36.68