
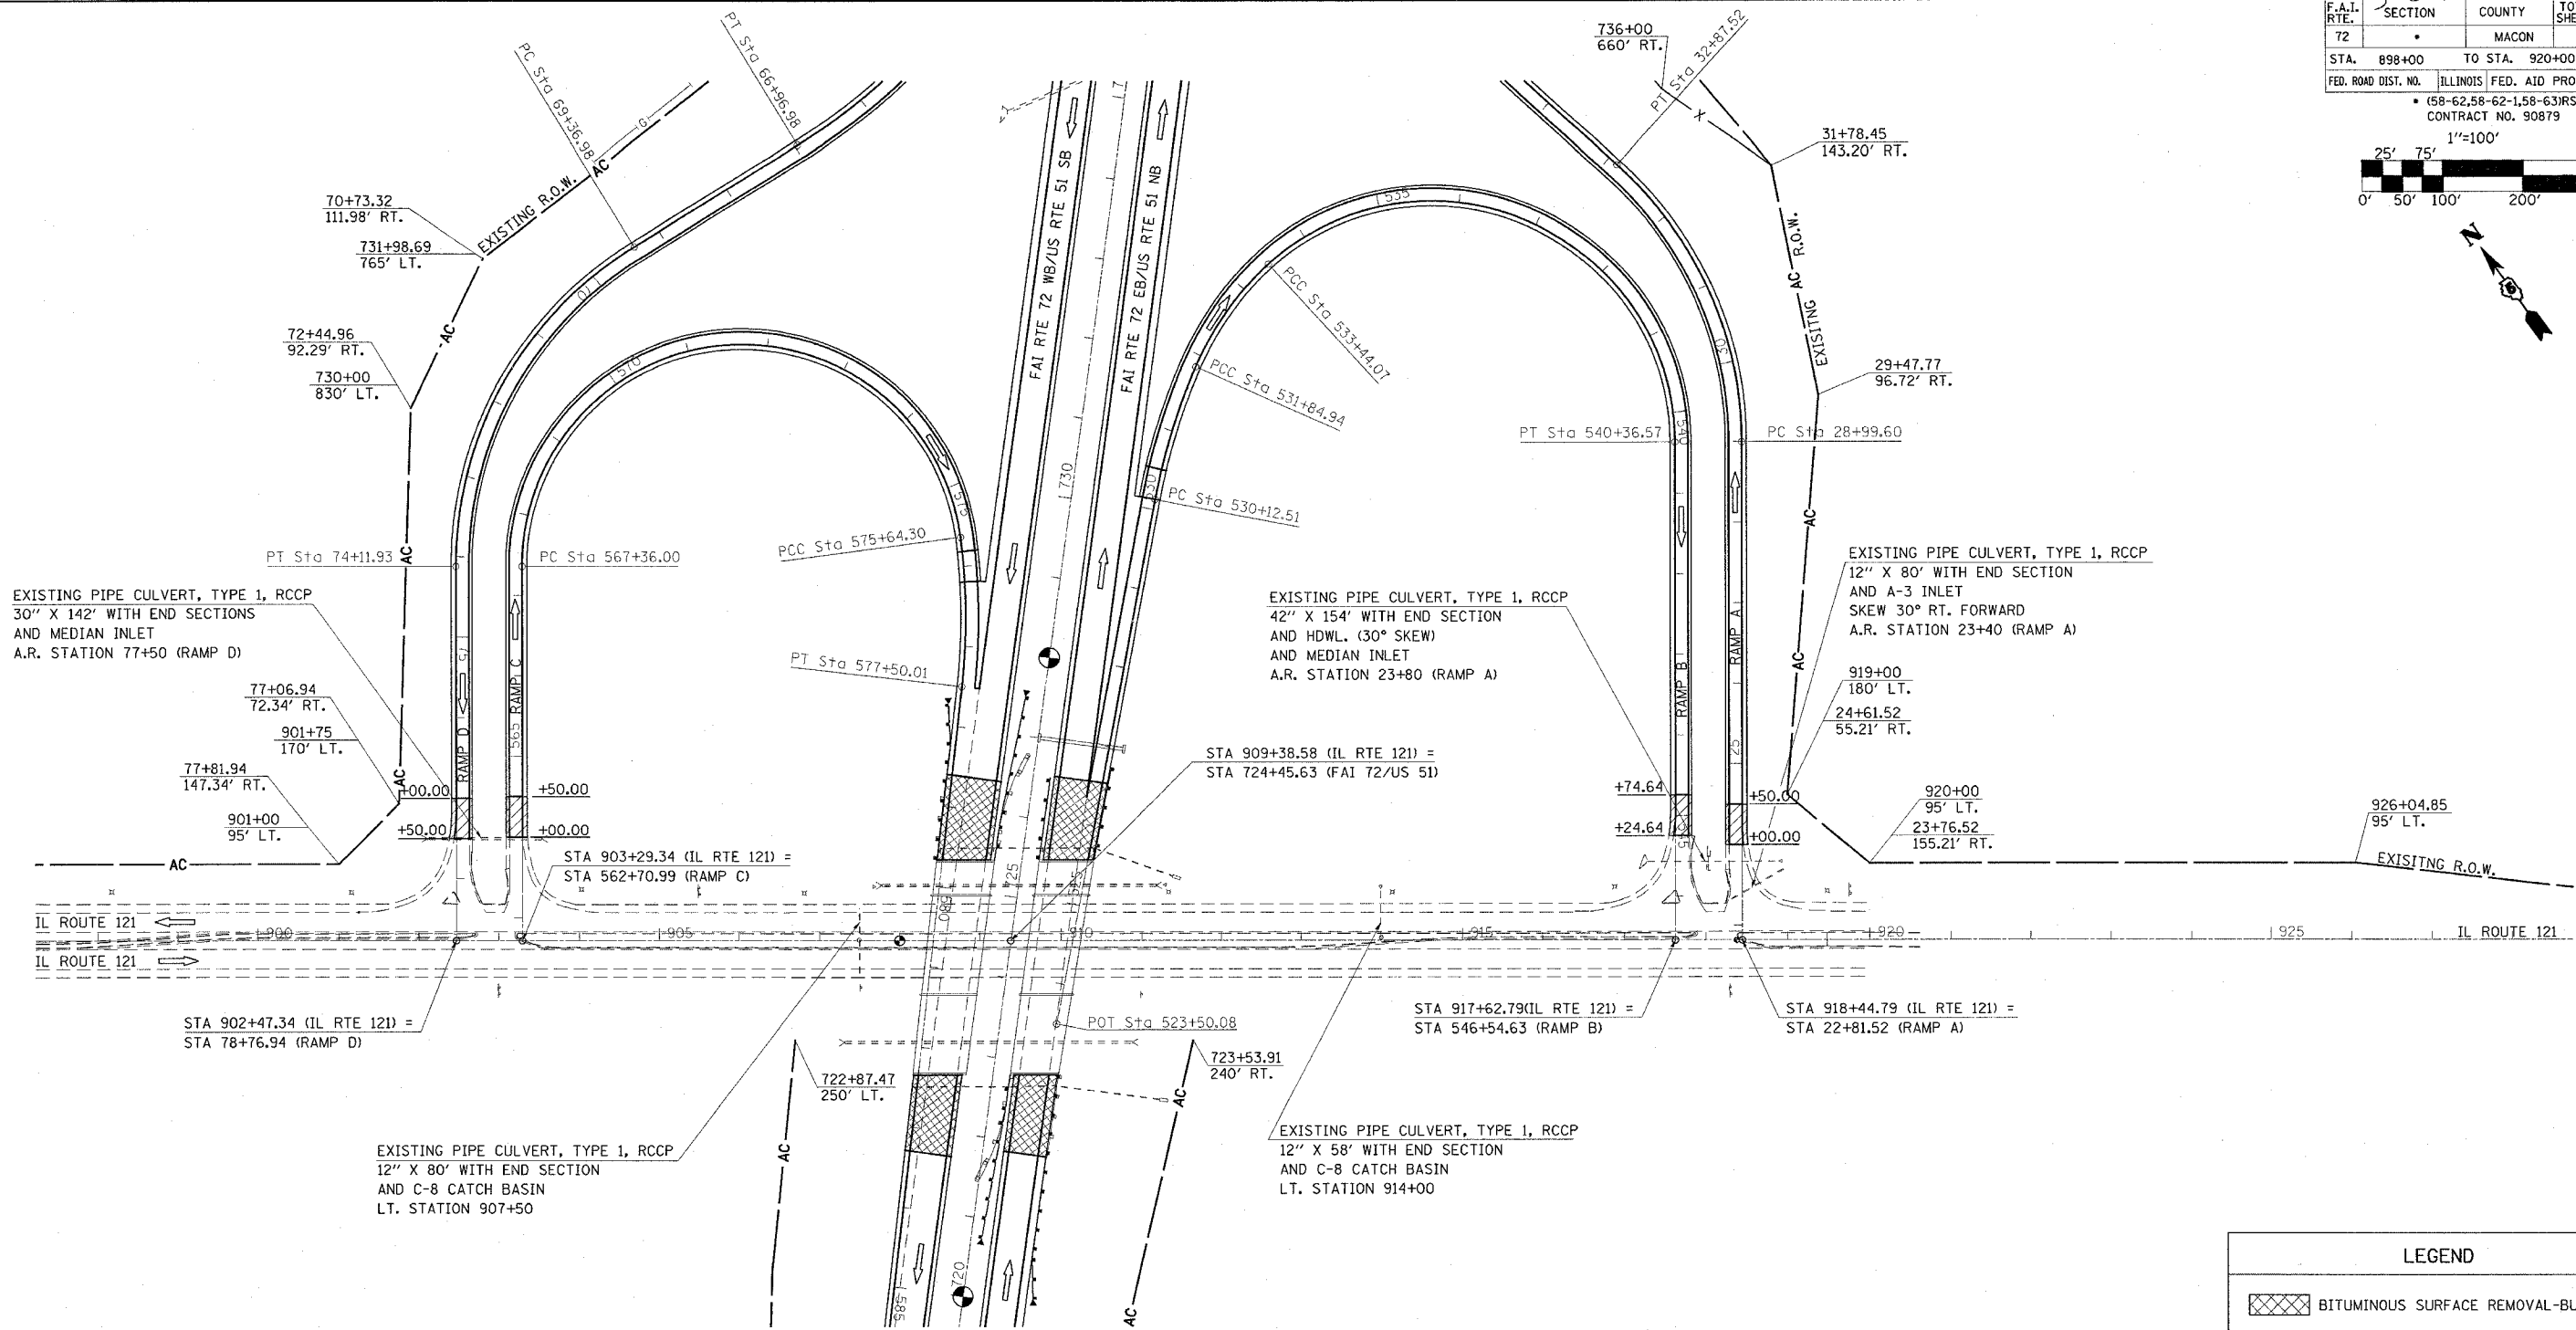


~~Page 43 is Deleted~~

F.A.I. RTE.	SECTION	COUNTY	TOTAL SHEETS	SHEET NO.
72	*	MACON	135	44
STA. 898+00		TO STA. 920+00		
FED. ROAD DIST. NO.		ILLINOIS FED. AID PROJECT		
		CONTRACT NO. 90879		

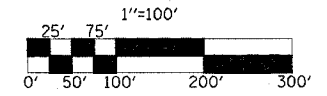

LEGEND	
	BITUMINOUS SURFACE REMOVAL-BUTT JOINT
	P.C.C. SURFACE REMOVAL-BUTT JOINT

REVISIONS	
NAME	DATE
JMS	3-25-05

ILLINOIS DEPARTMENT OF TRANSPORTATION

SCALE: _____ DRAWN BY _____

DATE _____ CHECKED BY _____

STA. 913+00 TO 920+00
IL 121