


INTERSECTION OF FAI-72 AND CH 39

F.A.I. RTE.	SECTION	COUNTY	TOTAL SHEETS	SHEET NO.
72	*	MACON	135	46
STA.		TO STA.		
FED. ROAD DIST. NO.		ILLINOIS FED. AID PROJECT		
		* (58-62.58-62-1.58-63)RS		
		CONTRACT NO. 90879		

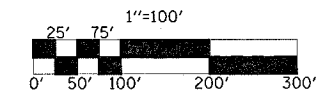

GUARDRAIL REMOVAL - 63200310

	STATION	TO	STATION	LENGTH
RT	72+42.73	TO	73+42.73	100.0
RT	76+97.62	TO	77+97.62	100.0
LT	72+11.13	TO	73+11.13	100.0
LT	76+66.02	TO	77+66.02	100.0
TOTAL = 400.0 FEET				

STEEL PLATE BEAM GUARDRAIL, TYPE A - 63000000


	STATION	TO	STATION	LENGTH
RT	72+23.98	TO	73+11.48	87.5
RT	77+28.87	TO	78+66.37	137.5
LT	71+29.88	TO	72+79.88	150.0
LT	76+97.27	TO	77+84.77	87.5
TOTAL = 462.5 FEET				

TRAFFIC BARRIER TERMINAL, TYPE 6 - 63100085

	STATION	TO	STATION	EACH
RT	73+11.48	TO	73+44.63	1
RT	76+95.72	TO	77+28.87	1
LT	72+79.88	TO	73+13.03	1
LT	76+64.12	TO	76+97.27	1
TOTAL = 4 EACH				

TRAFFIC BARRIER TERMINAL TYPE 1, SPECIAL (FLARED) - 63100169

	STATION	TO	STATION	EACH
RT	71+73.98	TO	72+23.98	1
RT	78+66.37	TO	79+16.37	1
LT	70+79.88	TO	71+29.88	1
LT	77+84.77	TO	78+34.77	1
TOTAL = 4 EACH				

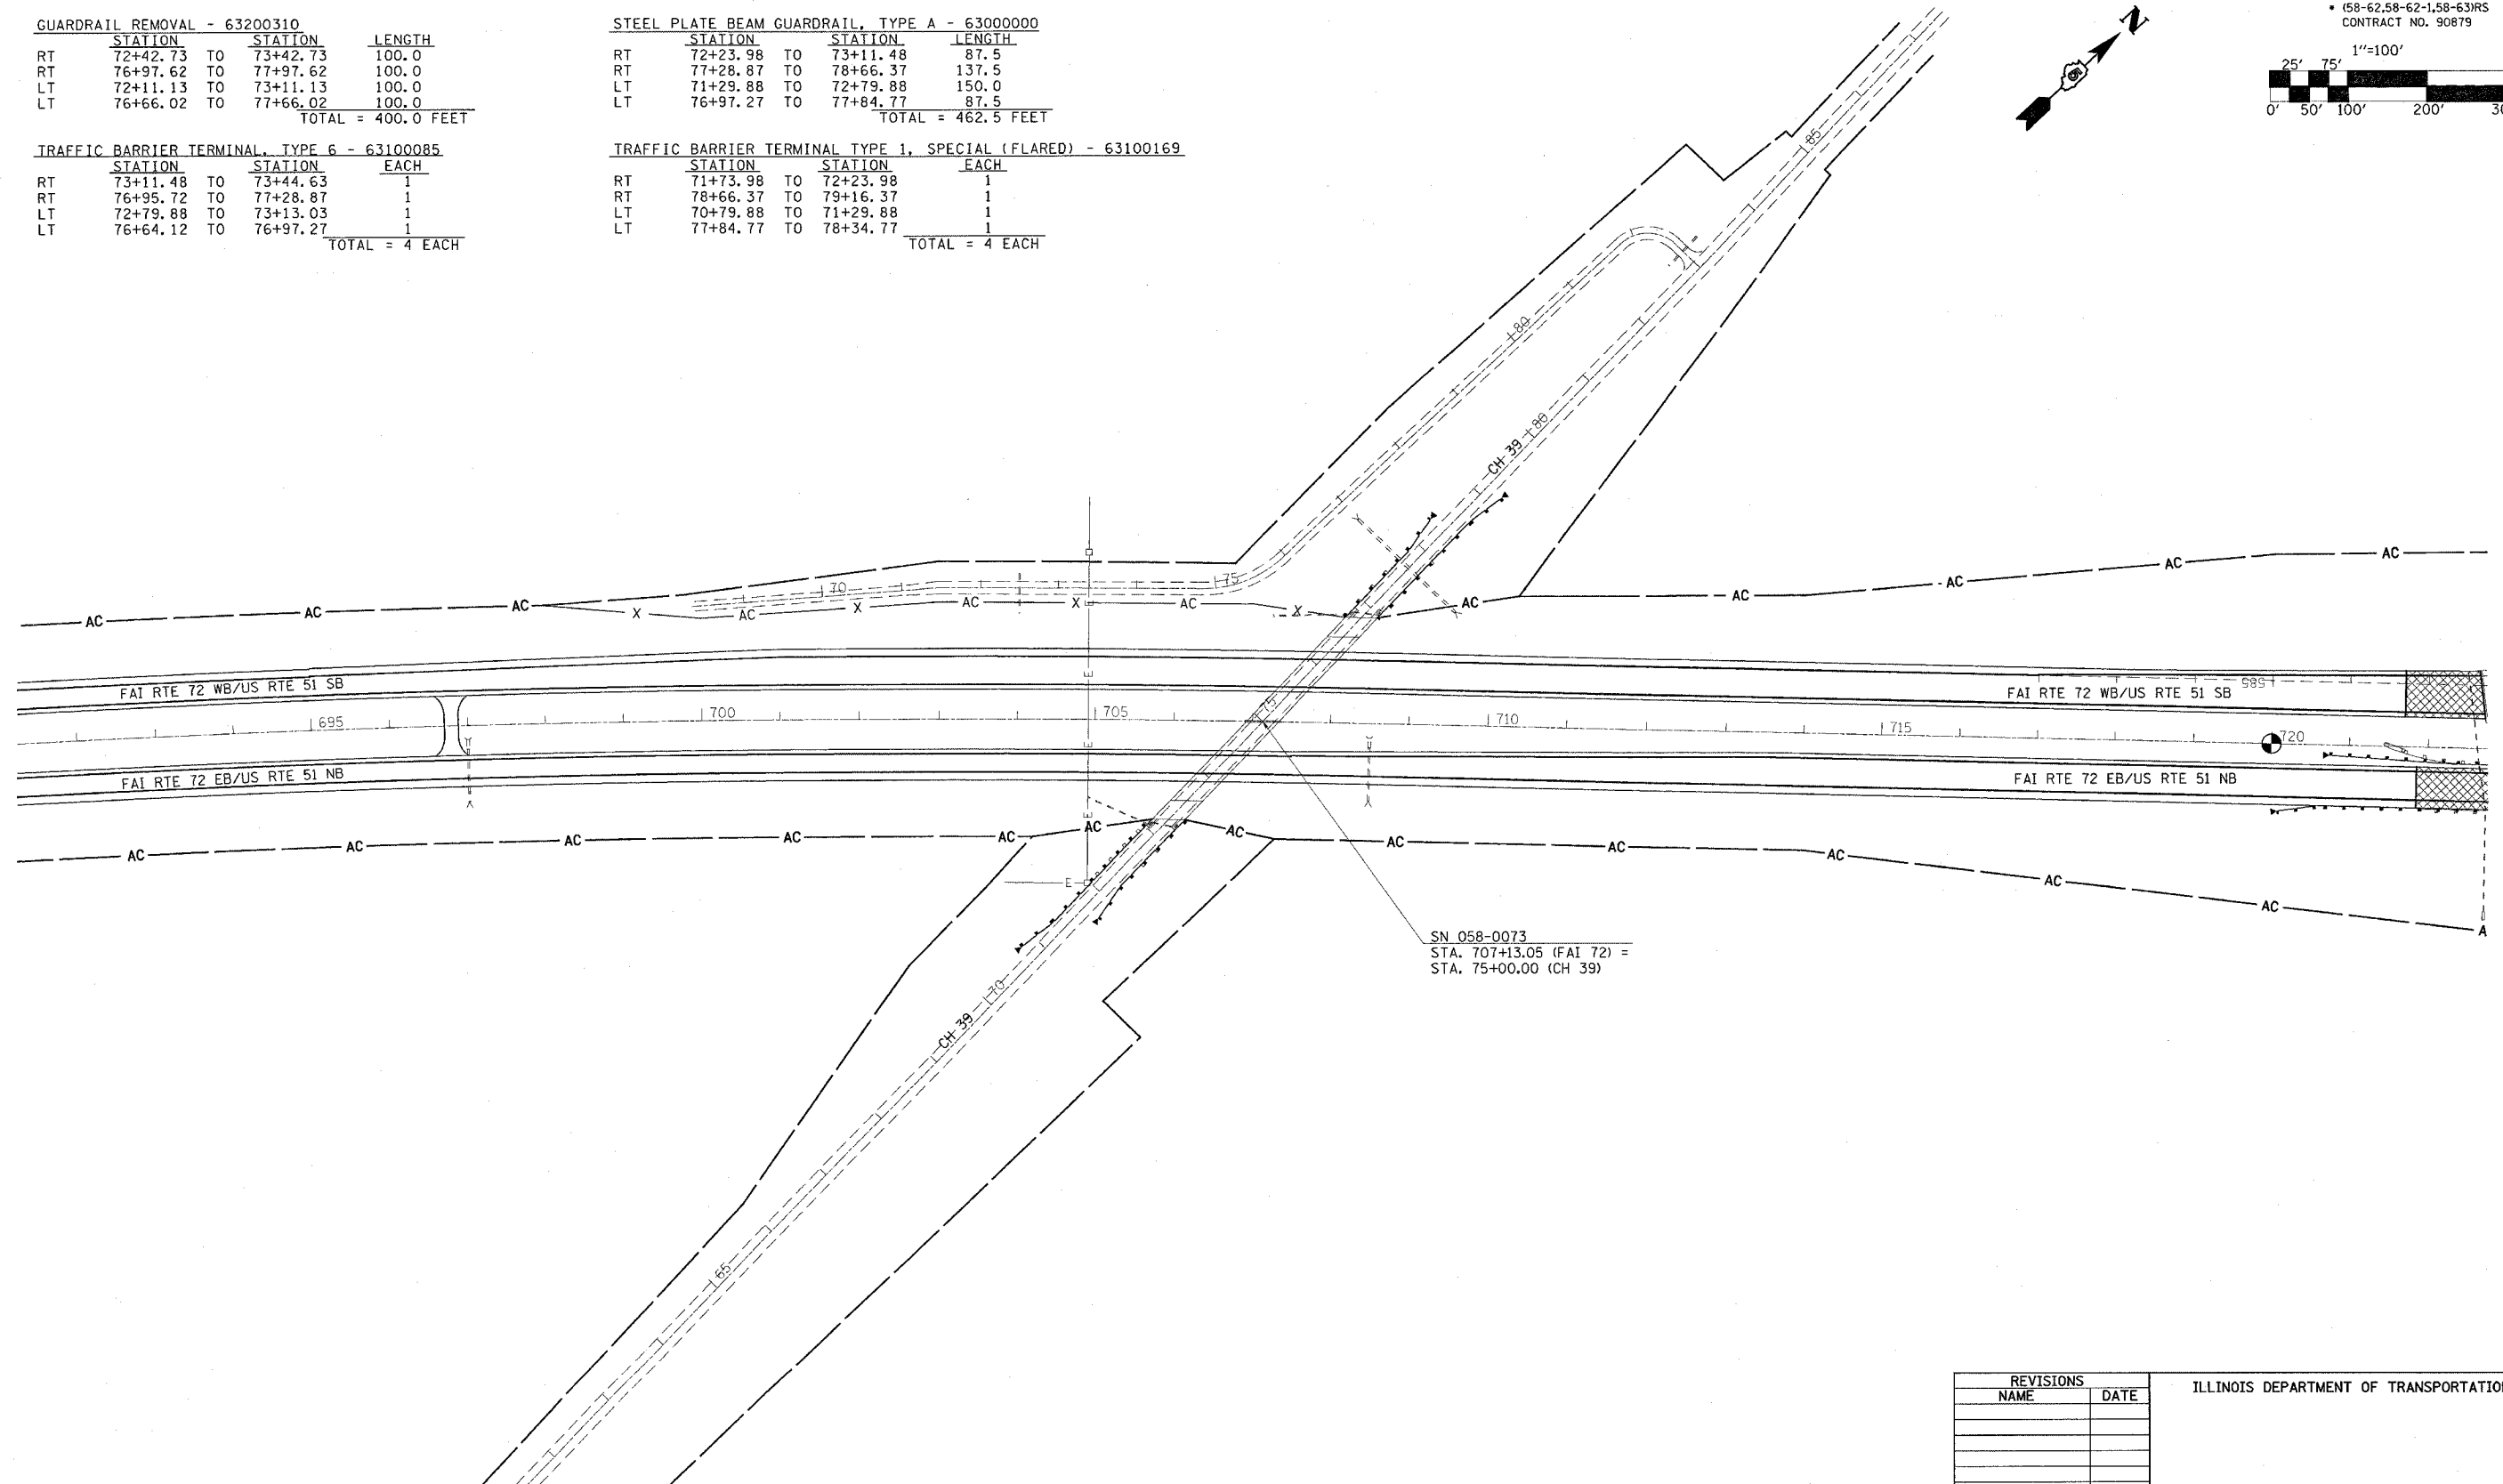

REVISIONS		ILLINOIS DEPARTMENT OF TRANSPORTATION
NAME	DATE	
		SCALE: DATE
DRAWN BY		CHECKED BY