


# INTERSECTION OF FAI-72 AND TR 124

F.A.I. RTE.	SECTION	COUNTY	TOTAL SHEETS	SHEET NO.
72		MACON	135	47
STA.		TO STA.		
FED. ROAD DIST. NO.		ILLINOIS FED. AID PROJECT		
		* (58-62,58-62-1,58-63)RS		
		CONTRACT NO. 90879		

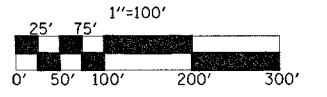

**GUARDRAIL REMOVAL - 63200310**

STATION	STATION	LENGTH
RT 15+77.80	TO 18+52.80	275.0
RT 21+19.96	TO 24+32.46	312.5
LT 15+77.80	TO 18+52.80	275.0
LT 21+19.96	TO 24+32.46	321.5
TOTAL = 1184.0 FEET		

**STEEL PLATE BEAM GUARDRAIL, TYPE A - 63000000**


STATION	STATION	LENGTH
RT 16+96.55	TO 18+21.55	125.0
RT 21+51.21	TO 21+76.21	25.0
LT 17+96.55	TO 18+21.55	25.0
LT 21+51.21	TO 22+76.21	125.0
TOTAL = 300.0 FEET		

**TRAFFIC BARRIER TERMINAL, TYPE 6 - 63100085**

STATION	STATION	EACH
RT 18+21.55	TO 18+54.70	1
RT 21+18.06	TO 21+51.21	1
LT 18+21.55	TO 18+54.70	1
LT 21+18.06	TO 21+51.21	1
TOTAL = 4 EACH		

**TRAFFIC BARRIER TERMINAL TYPE 1, SPECIAL (TANGENT) - 63100167**

STATION	STATION	EACH
RT 16+46.55	TO 16+96.55	1
RT 21+76.21	TO 22+26.21	1
LT 17+46.55	TO 17+96.55	1
LT 22+76.21	TO 23+26.21	1
TOTAL = 4 EACH		

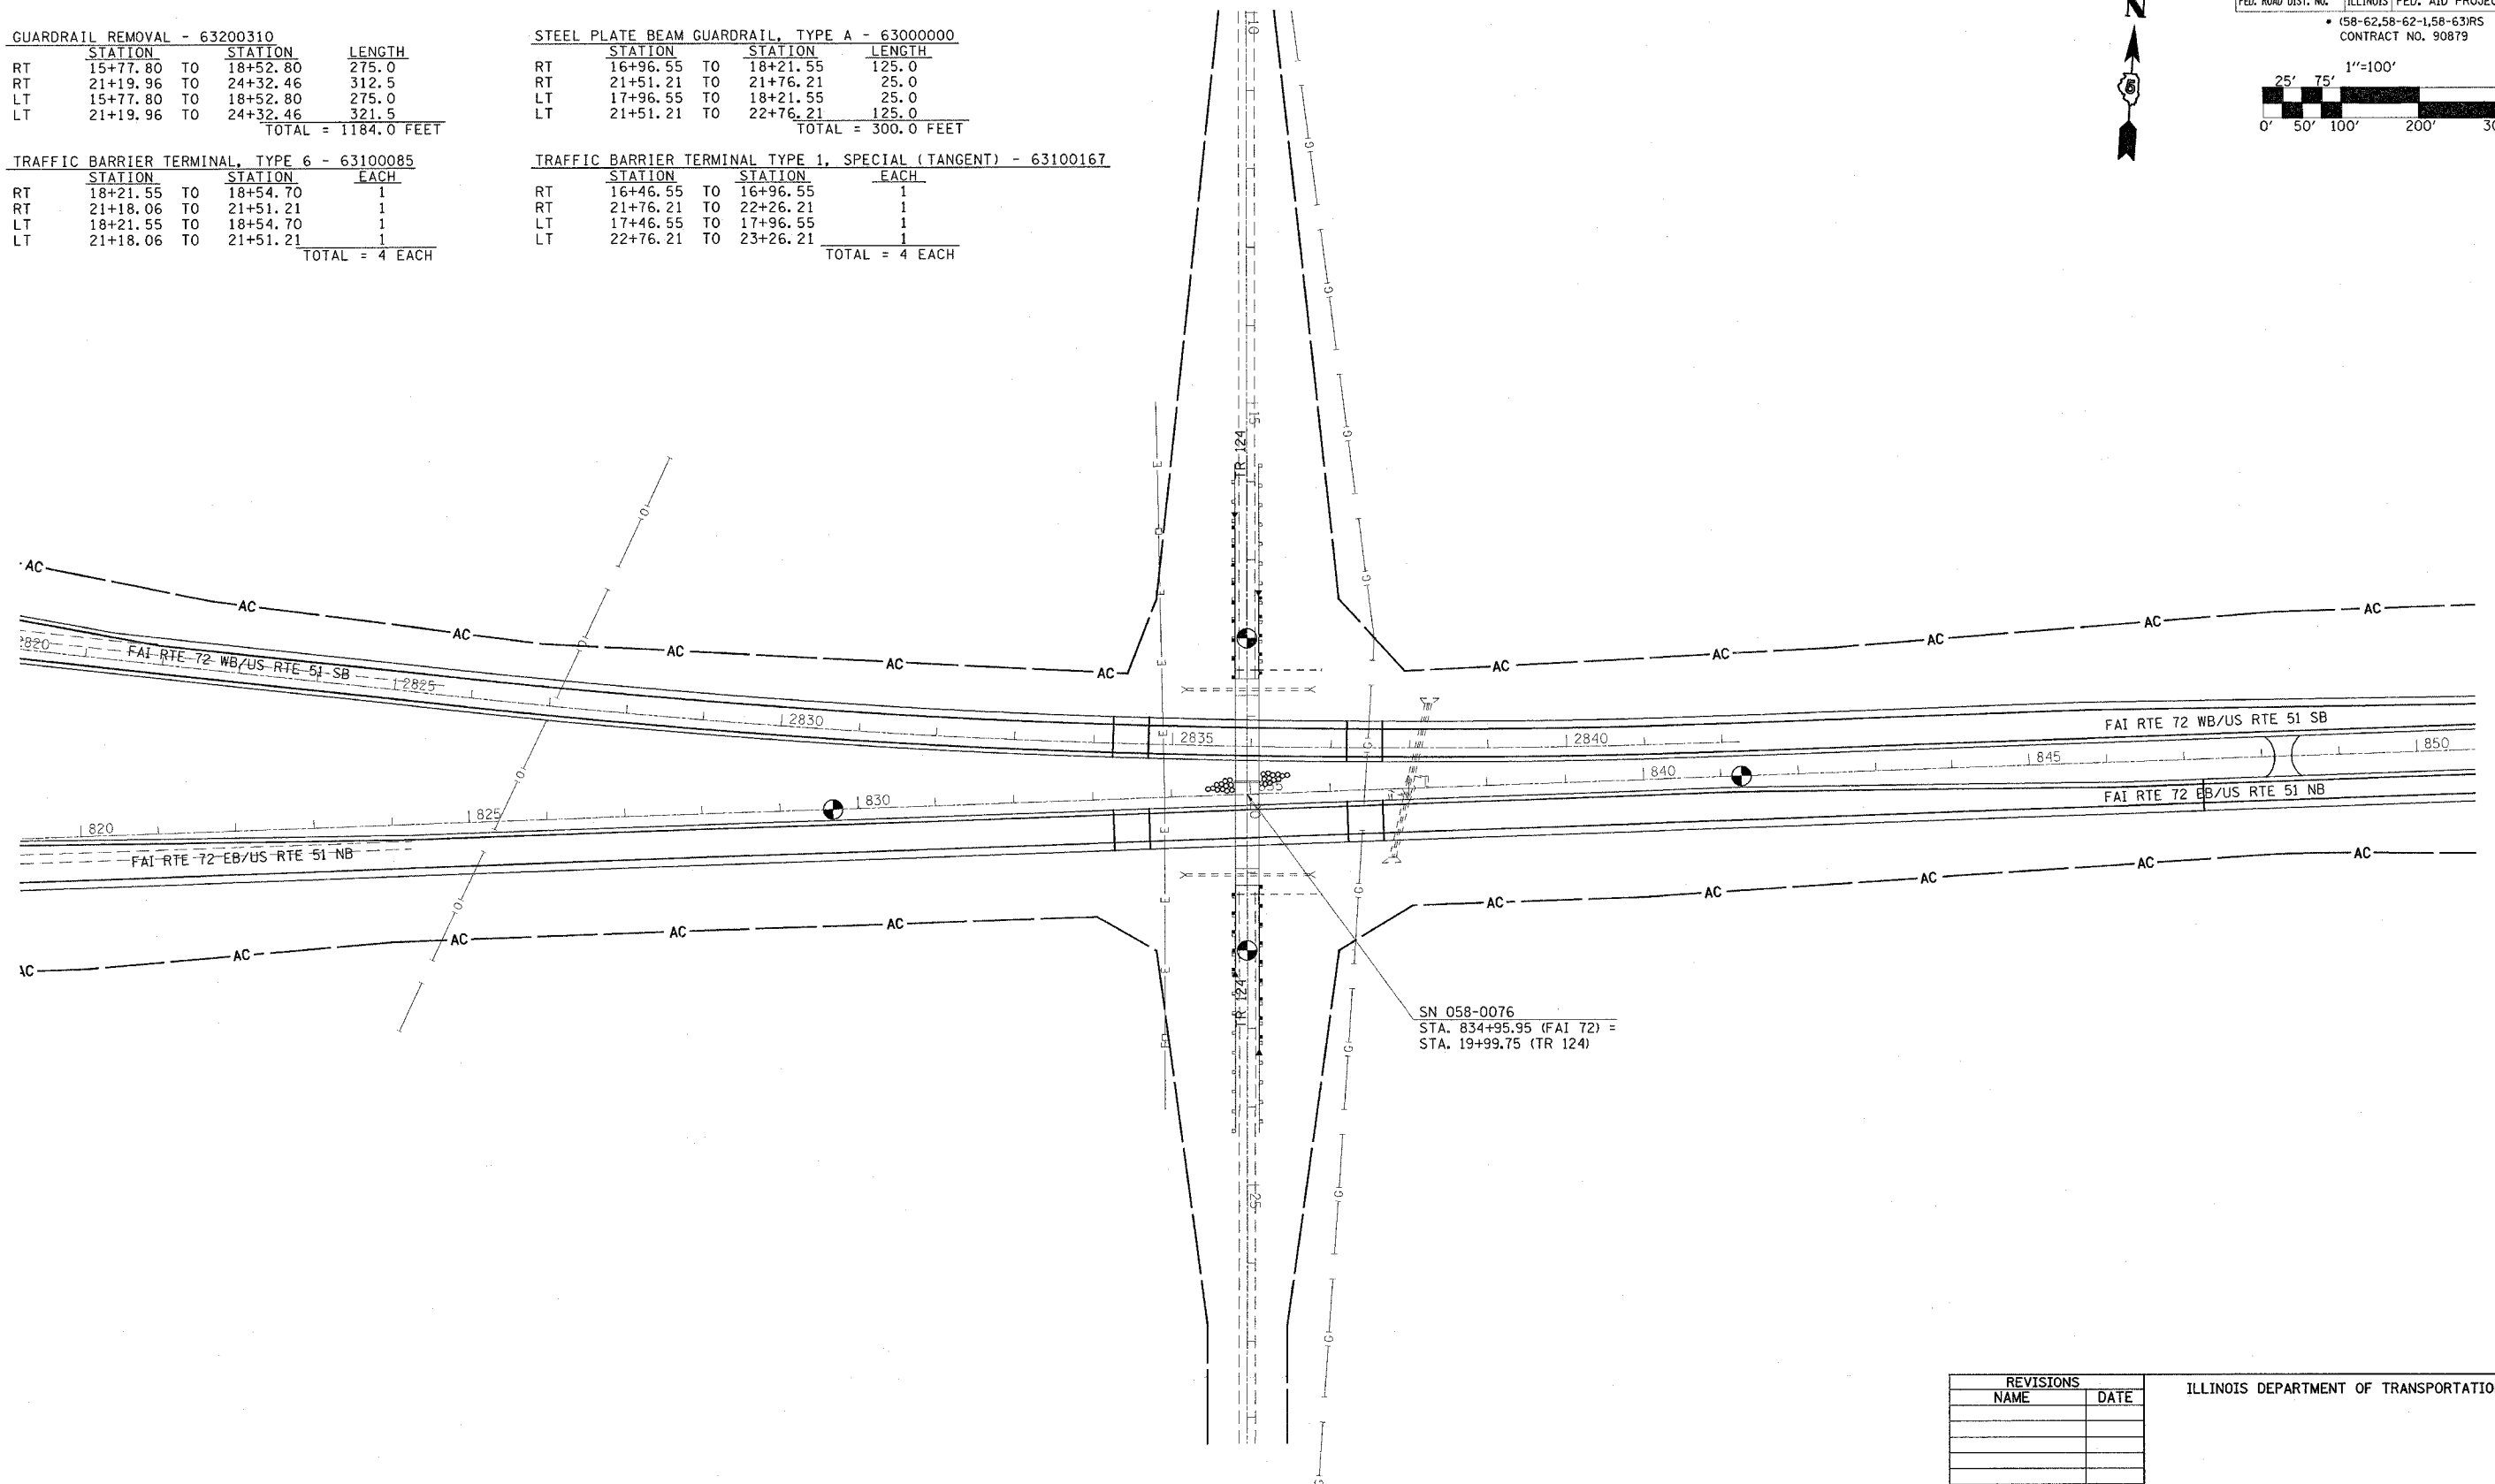

REVISIONS		ILLINOIS DEPARTMENT OF TRANSPORTATION
NAME	DATE	

SCALE: \_\_\_\_\_

DATE \_\_\_\_\_

DRAWN BY \_\_\_\_\_

CHECKED BY \_\_\_\_\_