


F.A.I. RTE.	SECTION	COUNTY	TOTAL SHEETS	SHEET NO.
72		MACON	135	49

STA. 501+00	TO STA. 516+00
FED. ROAD DIST. NO.	ILLINOIS FED. AID PROJECT

(58-62,58-62-1,58-63)RS  
CONTRACT NO. 90879

# PAVED SHOULDER REMOVAL AND BASE COURSE OPTION

STRUCTURE NUMBER 058-0068 W.B. & 058-0069 E.B.  
STRUCTURE NUMBER 058-0070 W.B. & 058-0071 E.B.

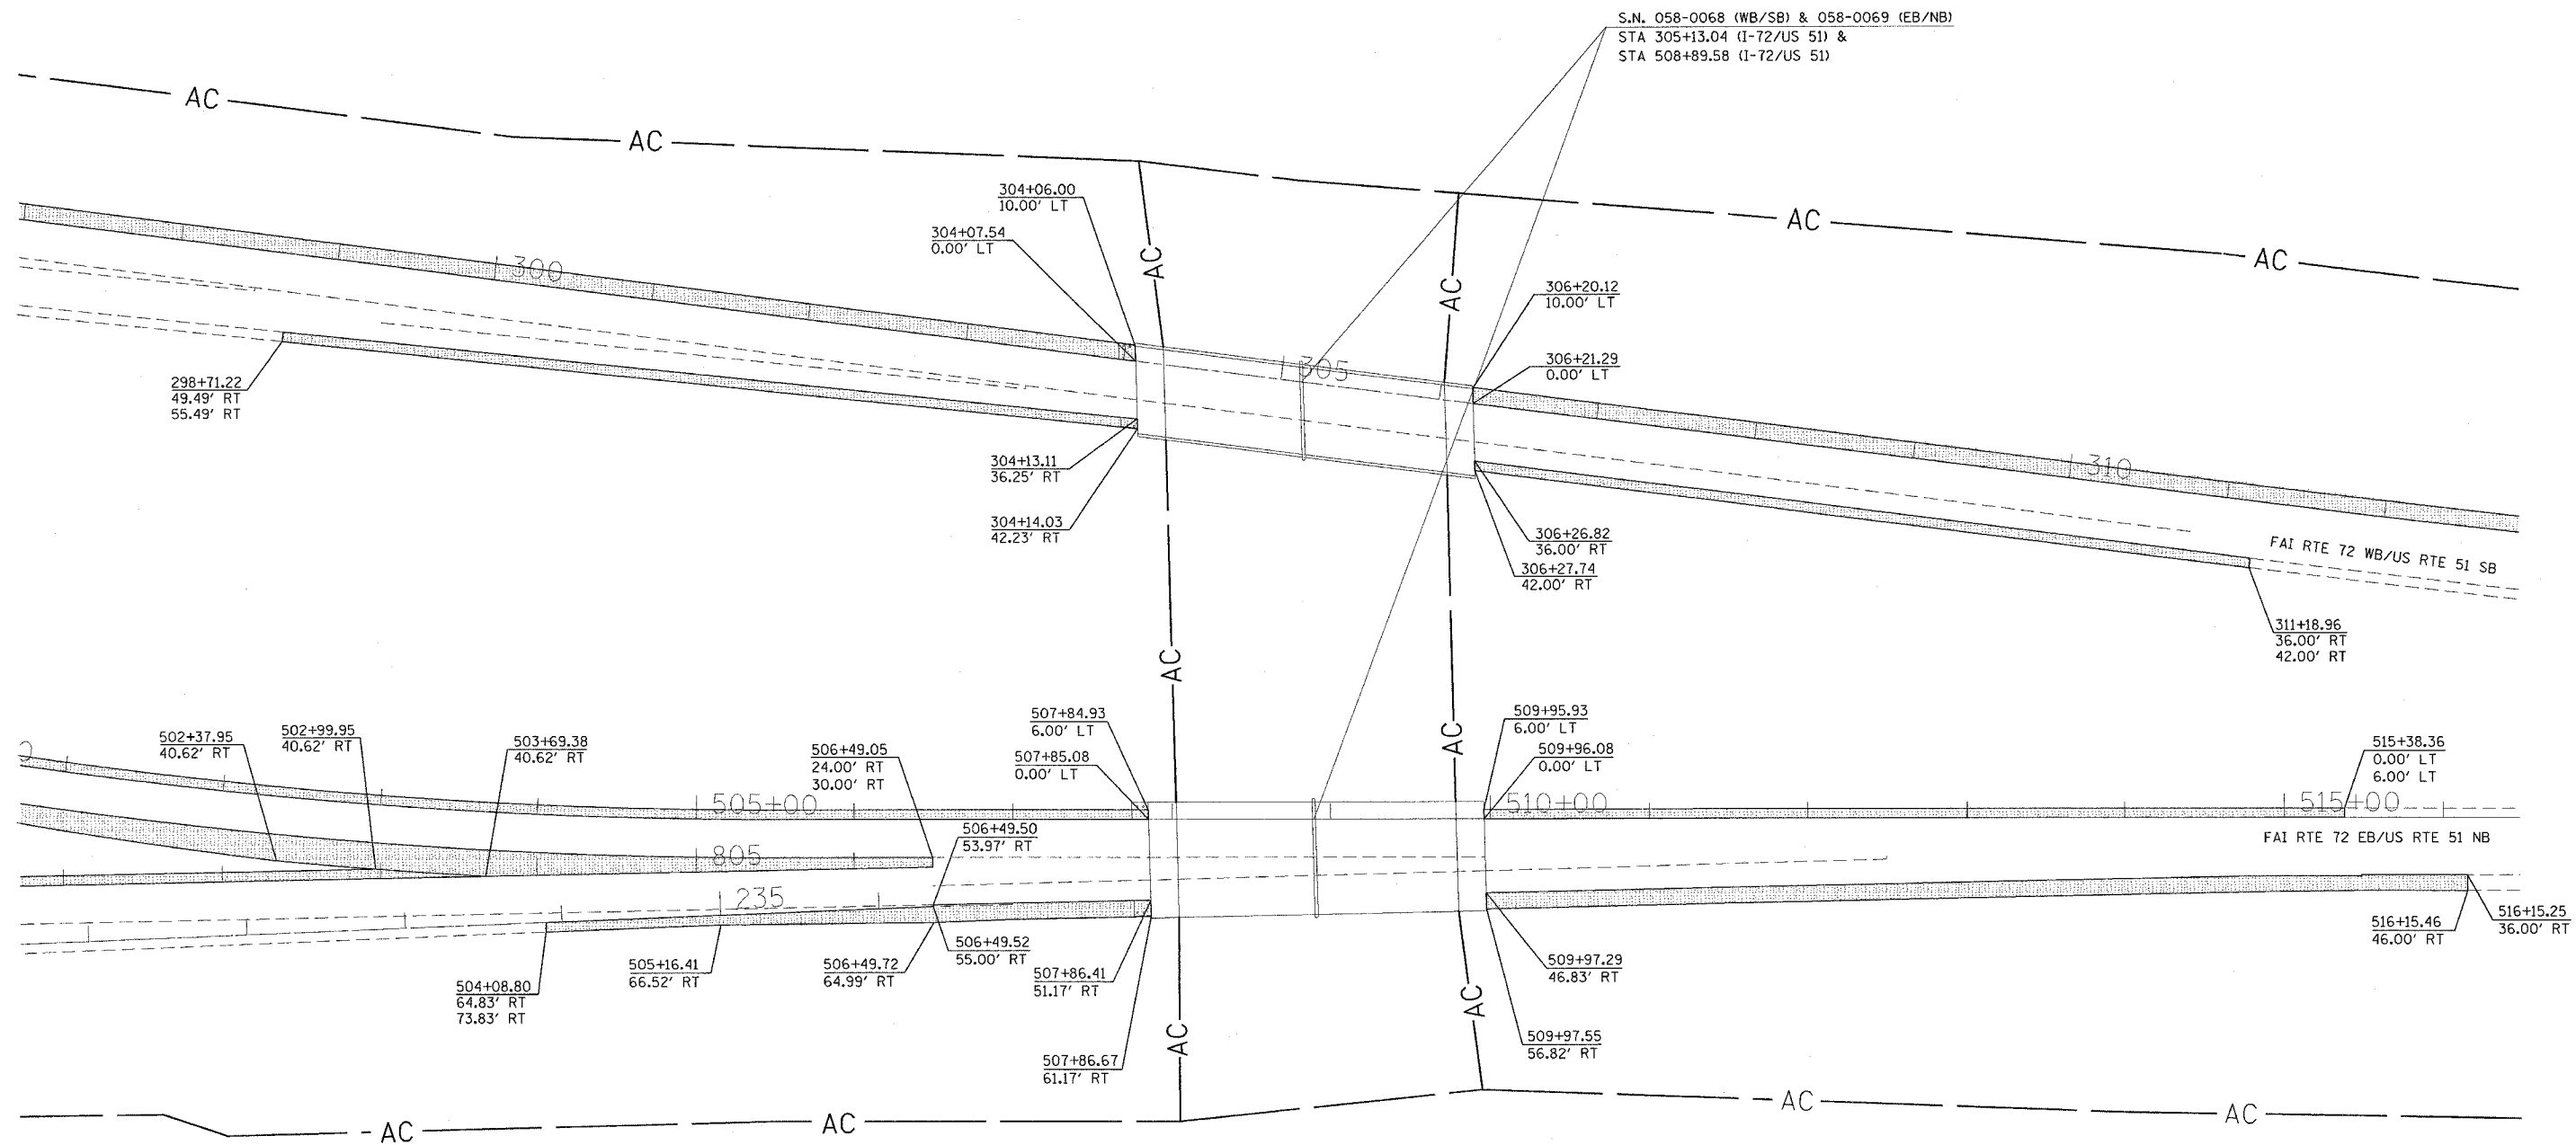

PAVED SHOULDER REMOVAL STATION TO STATION	SQ. YD.
LT 296+61.22 TO LT 304+07.54	829
LT 306+20.12 TO LT 313+27.79	786
RT 298+71.22 TO RT 304+14.03	362
RT 306+26.82 TO RT 311+18.96	328
LT 501+00.00 TO LT 507+85.08	457
LT 509+95.93 TO LT 515+38.36	362
RT 499+81.35 TO RT 506+49.05	935
LT 801+00.00 TO LT 802+97.00	131
RT 502+99.95 TO RT 503+69.38	22
RT 504+08.80 TO RT 507+86.67	348
RT 509+97.29 TO RT 516+15.46	687
<b>TOTAL</b>	<b>5247</b>

BASE COURSE (OPTION) PCC 8" BITUMINOUS 9/2" STATION TO STATION	SQ. YD.
LT 296+61.22 TO LT 304+07.54	829
LT 306+20.12 TO LT 313+27.79	786
RT 298+71.22 TO RT 304+14.03	362
RT 306+26.82 TO RT 311+18.96	328
LT 501+00.00 TO LT 507+85.08	457
LT 509+95.93 TO LT 515+38.36	362
RT 499+81.35 TO RT 506+49.05	935
LT 801+00.00 TO LT 802+97.00	131
RT 502+99.95 TO RT 503+69.38	22
RT 504+08.80 TO RT 507+86.67	348
RT 509+97.29 TO RT 516+15.46	687
<b>TOTAL</b>	<b>5247</b>

REVISIONS	
NAME	DATE

ILLINOIS DEPARTMENT OF TRANSPORTATION  
PAVED SHOULDER REMOVAL  
AND BASE COURSE OPTION  
F.A.I. ROUTE 72  
SECTION (58-62,58-62-1,58-63)RS  
MACON COUNTY

SCALE: VERT. 1" = 50'  
HORIZ. 1" = 50'  
DATE: 10/22/03

DRAWN BY: CADD  
CHECKED BY: