


F.A.I. RTE.	SECTION	COUNTY	TOTAL SHEETS	SHEET NO.
72		MACON	135	50
STA. 516+00		TO STA. 532+00		
FED. ROAD DIST. NO.	ILLINOIS	FED. AID PROJECT		

# PAVED SHOULDER REMOVAL AND BASE COURSE OPTION

STRUCTURE NUMBER 058-0068 W.B. & 058-0069 E.B.  
 STRUCTURE NUMBER 058-0070 W.B. & 058-0071 E.B.



• (58-62,58-62-1,58-63)RS  
 CONTRACT NO. 90879

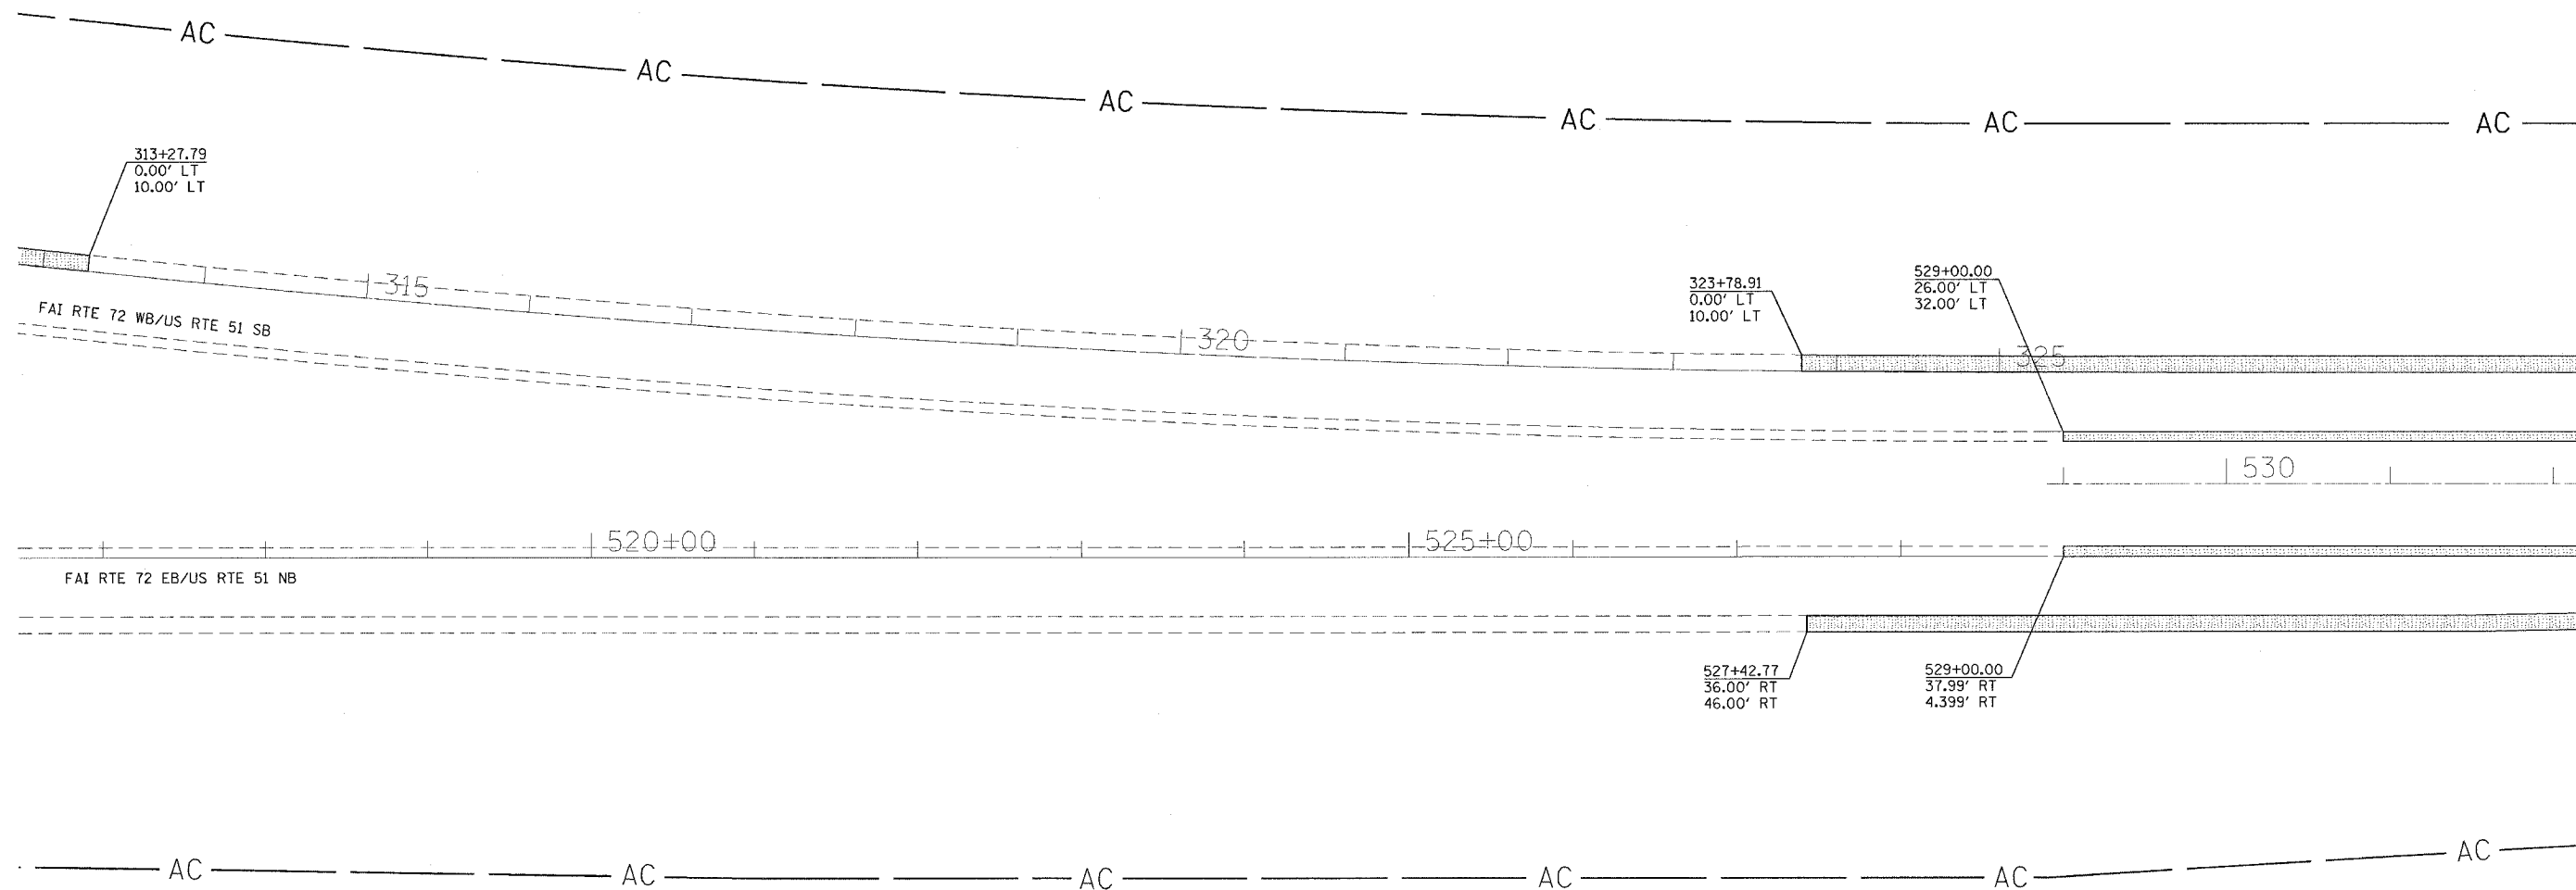

PAVED SHOULDER REMOVAL		
STATION TO STATION	SQ. YD.	
LT 323+78.91 TO LT 325+38.00	177	
LT 529+00.00 TO LT 532+00.00	333	
LT 529+00.00 TO LT 532+00.00	200	
RT 529+00.00 TO RT 532+00.00	200	
RT 527+42.77 TO RT 532+00.00	508	
<b>TOTAL</b>	<b>1418</b>	

BASE COURSE (OPTION) PCC 8" BITUMINOUS 9/2"		
STATION TO STATION	SQ. YD.	
LT 323+78.91 TO LT 325+38.00	177	
LT 529+00.00 TO LT 532+00.00	333	
LT 529+00.00 TO LT 532+00.00	200	
RT 529+00.00 TO RT 532+00.00	200	
RT 527+42.77 TO RT 532+00.00	508	
<b>TOTAL</b>	<b>1418</b>	

REVISIONS	
NAME	DATE

ILLINOIS DEPARTMENT OF TRANSPORTATION  
 PAVED SHOULDER REMOVAL  
 AND BASE COURSE OPTION  
 F.A.I. ROUTE 72  
 SECTION (58-62,58-62-1,58-63)RS  
 MACON COUNTY

SCALE: VERT. 1" = 50'  
 HORIZ. 1" = 50'  
 DATE 10/22/03

DRAWN BY CADD  
 CHECKED BY