


F.A.I. RTE.	SECTION	COUNTY	TOTAL SHEETS	SHEET NO.
72	*	MACON	135	51
STA. 532+00		TO STA. 547+00		
FED. ROAD DIST. NO.		ILLINOIS FED. AID PROJECT		
* (58-62,58-62-1,58-63)RS CONTRACT NO. 90879				



PAVED SHOULDER REMOVAL AND BASE COURSE OPTION

STRUCTURE NUMBER 058-0068 W.B. & 058-0069 E.B.
STRUCTURE NUMBER 058-0070 W.B. & 058-0071 E.B.

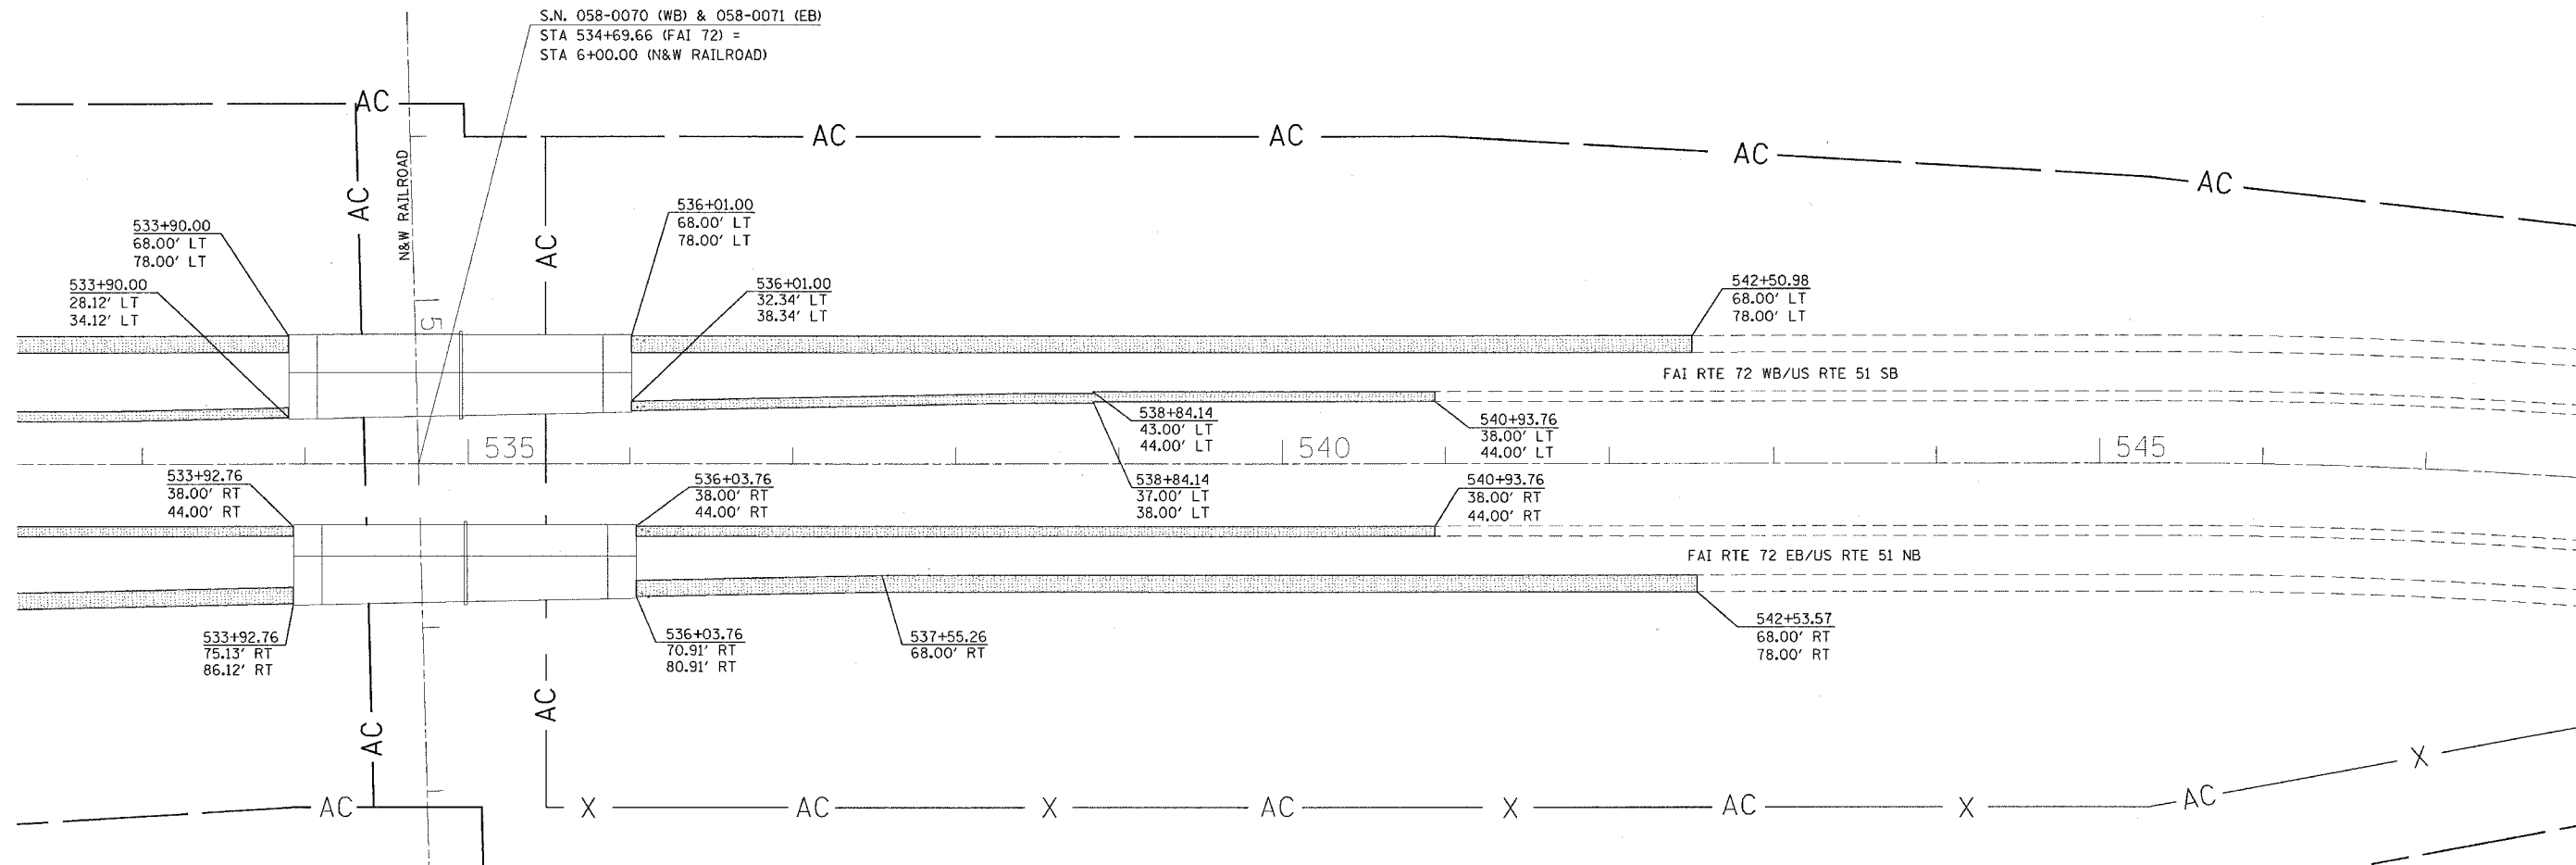

PAVED SHOULDER REMOVAL	
STATION TO STATION	SQ. YD.
LT 532+00.00 TO LT 533+90.00	211
LT 532+00.00 TO LT 533+90.00	127
RT 532+00.00 TO RT 533+92.76	214
RT 532+00.00 TO RT 533+92.76	129
LT 536+01.00 TO LT 542+50.98	722
LT 536+01.00 TO LT 540+93.76	328
RT 536+03.76 TO RT 540+93.76	327
RT 536+03.76 TO RT 542+53.57	722
TOTAL	2780

BASE COURSE (OPTION) PCC 8" BITUMINOUS 9/2"	
STATION TO STATION	SQ. YD.
LT 532+00.00 TO LT 533+90.00	211
LT 532+00.00 TO LT 533+90.00	127
RT 532+00.00 TO RT 533+92.76	214
RT 532+00.00 TO RT 533+92.76	129
LT 536+01.00 TO LT 542+50.98	722
LT 536+01.00 TO LT 540+93.76	328
RT 536+03.76 TO RT 540+93.76	327
RT 536+03.76 TO RT 542+53.57	722
TOTAL	2780

REVISIONS		ILLINOIS DEPARTMENT OF TRANSPORTATION PAVED SHOULDER REMOVAL AND BASE COURSE OPTION F.A.I. ROUTE 72 SECTION (58-62,58-62-1,58-63)RS MACON COUNTY
NAME	DATE	

SCALE: VERT. 1" = 50'
HORIZ. 1" = 50'
DATE 10/22/03

DRAWN BY CADD
CHECKED BY