
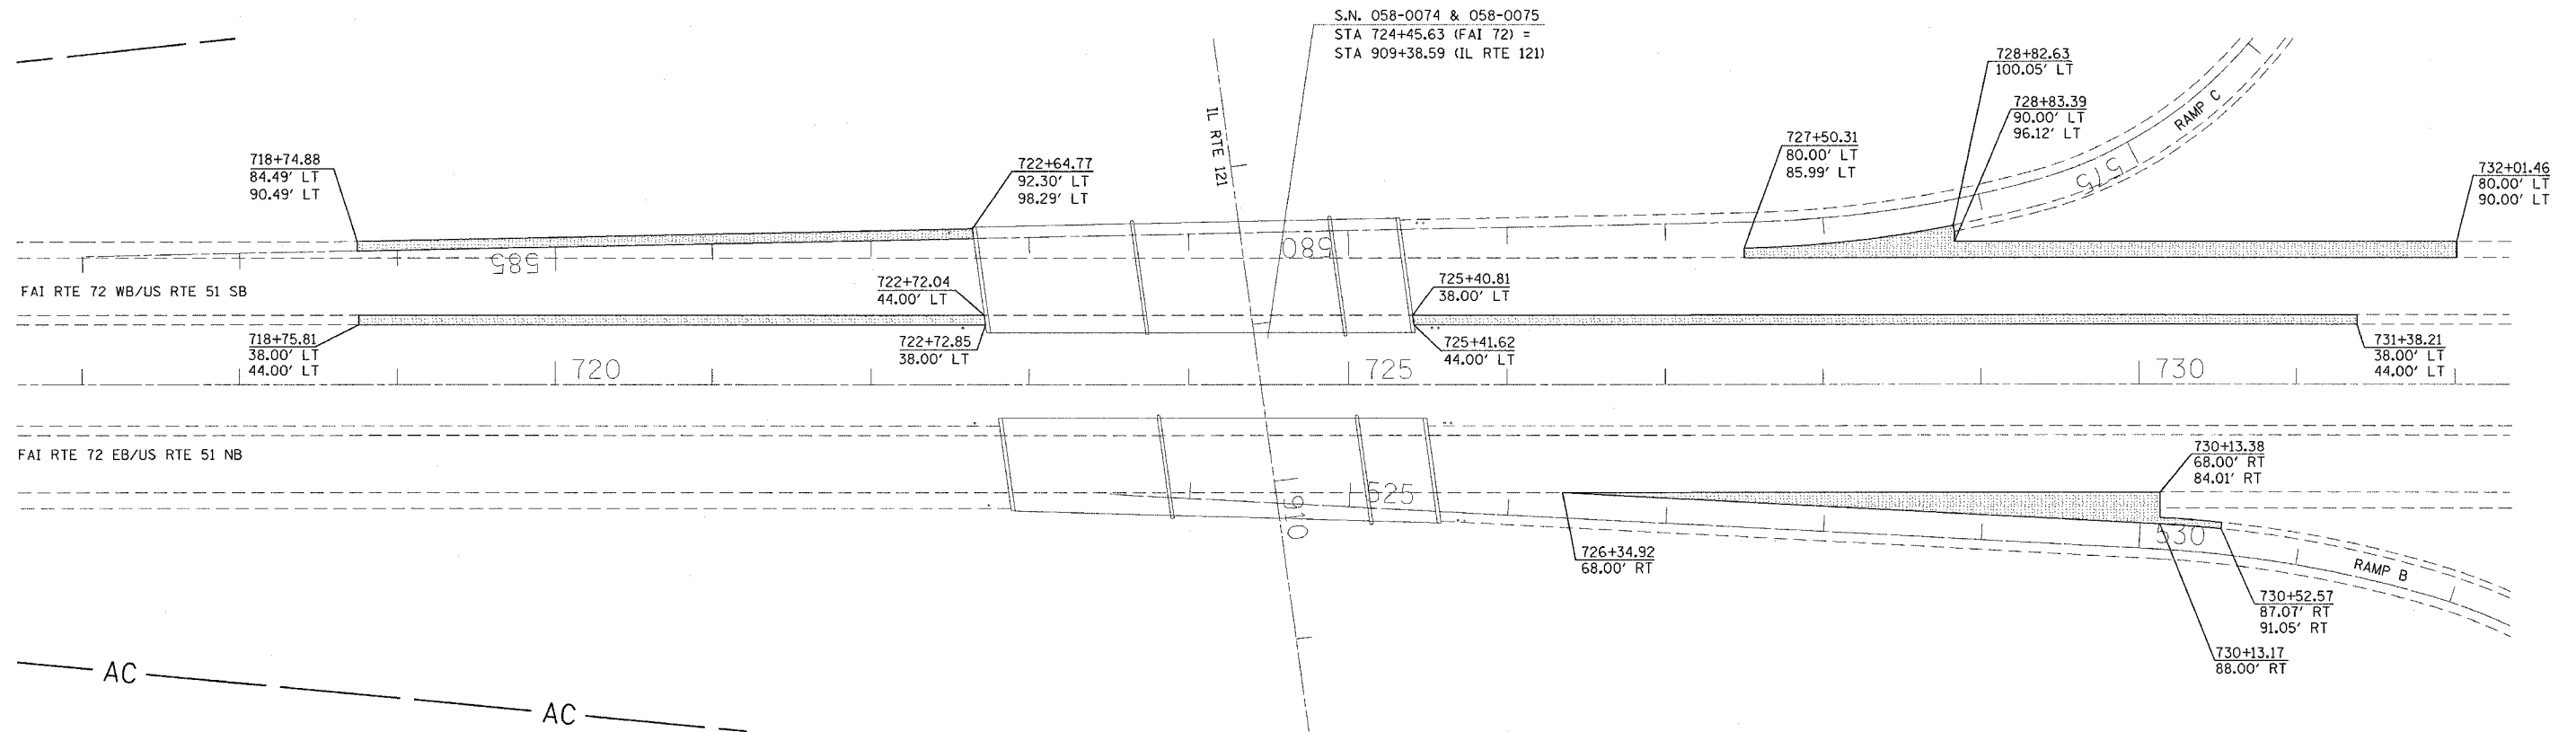


PAVED SHOULDER REMOVAL AND BASE COURSE OPTION

STRUCTURE NUMBER 058-0074 E.B.
STRUCTURE NUMBER 058-0075 W.B.

F.A.I. RTE.	SECTION	COUNTY	TOTAL SHEETS	SHEET NO.
72		MACON	135	52
STA. 717+00		TO STA. 732+00		
FED. ROAD DIST. NO.		ILLINOIS FED. AID PROJECT		

(58-62,58-62-1,58-63)RS
CONTRACT NO. 90879

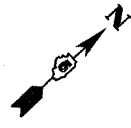

PAVED SHOULDER REMOVAL		
STATION TO STATION		SQ. YD.
RT 726+34.92 TO RT 730+52.57		438
LT 718+75.81 TO LT 722+72.85		265
LT 725+40.81 TO LT 731+38.21		398
LT 718+74.88 TO LT 722+64.77		260
LT 727+50.31 TO LT 732+01.46		547
TOTAL		1908

BASE COURSE (OPTION) PCC 8" BITUMINOUS 9/2"		
STATION TO STATION		SQ. YD.
RT 726+34.92 TO RT 730+52.57		438
LT 718+75.81 TO LT 722+72.85		265
LT 725+40.81 TO LT 731+38.21		398
LT 718+74.88 TO LT 722+64.77		260
LT 727+50.31 TO LT 732+01.46		547
TOTAL		1908

REVISIONS	
NAME	DATE

ILLINOIS DEPARTMENT OF TRANSPORTATION
PAVED SHOULDER REMOVAL
AND BASE COURSE OPTION
F.A.I. ROUTE 72
SECTION (58-62,58-62-1,58-63)RS
MACON COUNTY

SCALE: VERT. 1" = 50'
HORIZ. DATE 10/22/03

DRAWN BY CADD
CHECKED BY