



F.A.I. RTE.	SECTION	COUNTY	TOTAL SHEETS	SHEET NO.
72	*	MACON	135	53
STA. 483+00		TO STA. 501+00		
FED. ROAD DIST. NO.		ILLINOIS FED. AID PROJECT		

\* (58-62,58-62-1,58-63)RS  
CONTRACT NO. 90879

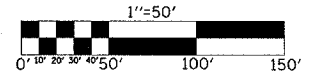

# TRAFFIC CONTROL STAGE I

STRUCTURE NUMBER 058-0068 W.B. & 058-0069 E.B.  
STRUCTURE NUMBER 058-0070 W.B. & 058-0071 E.B.

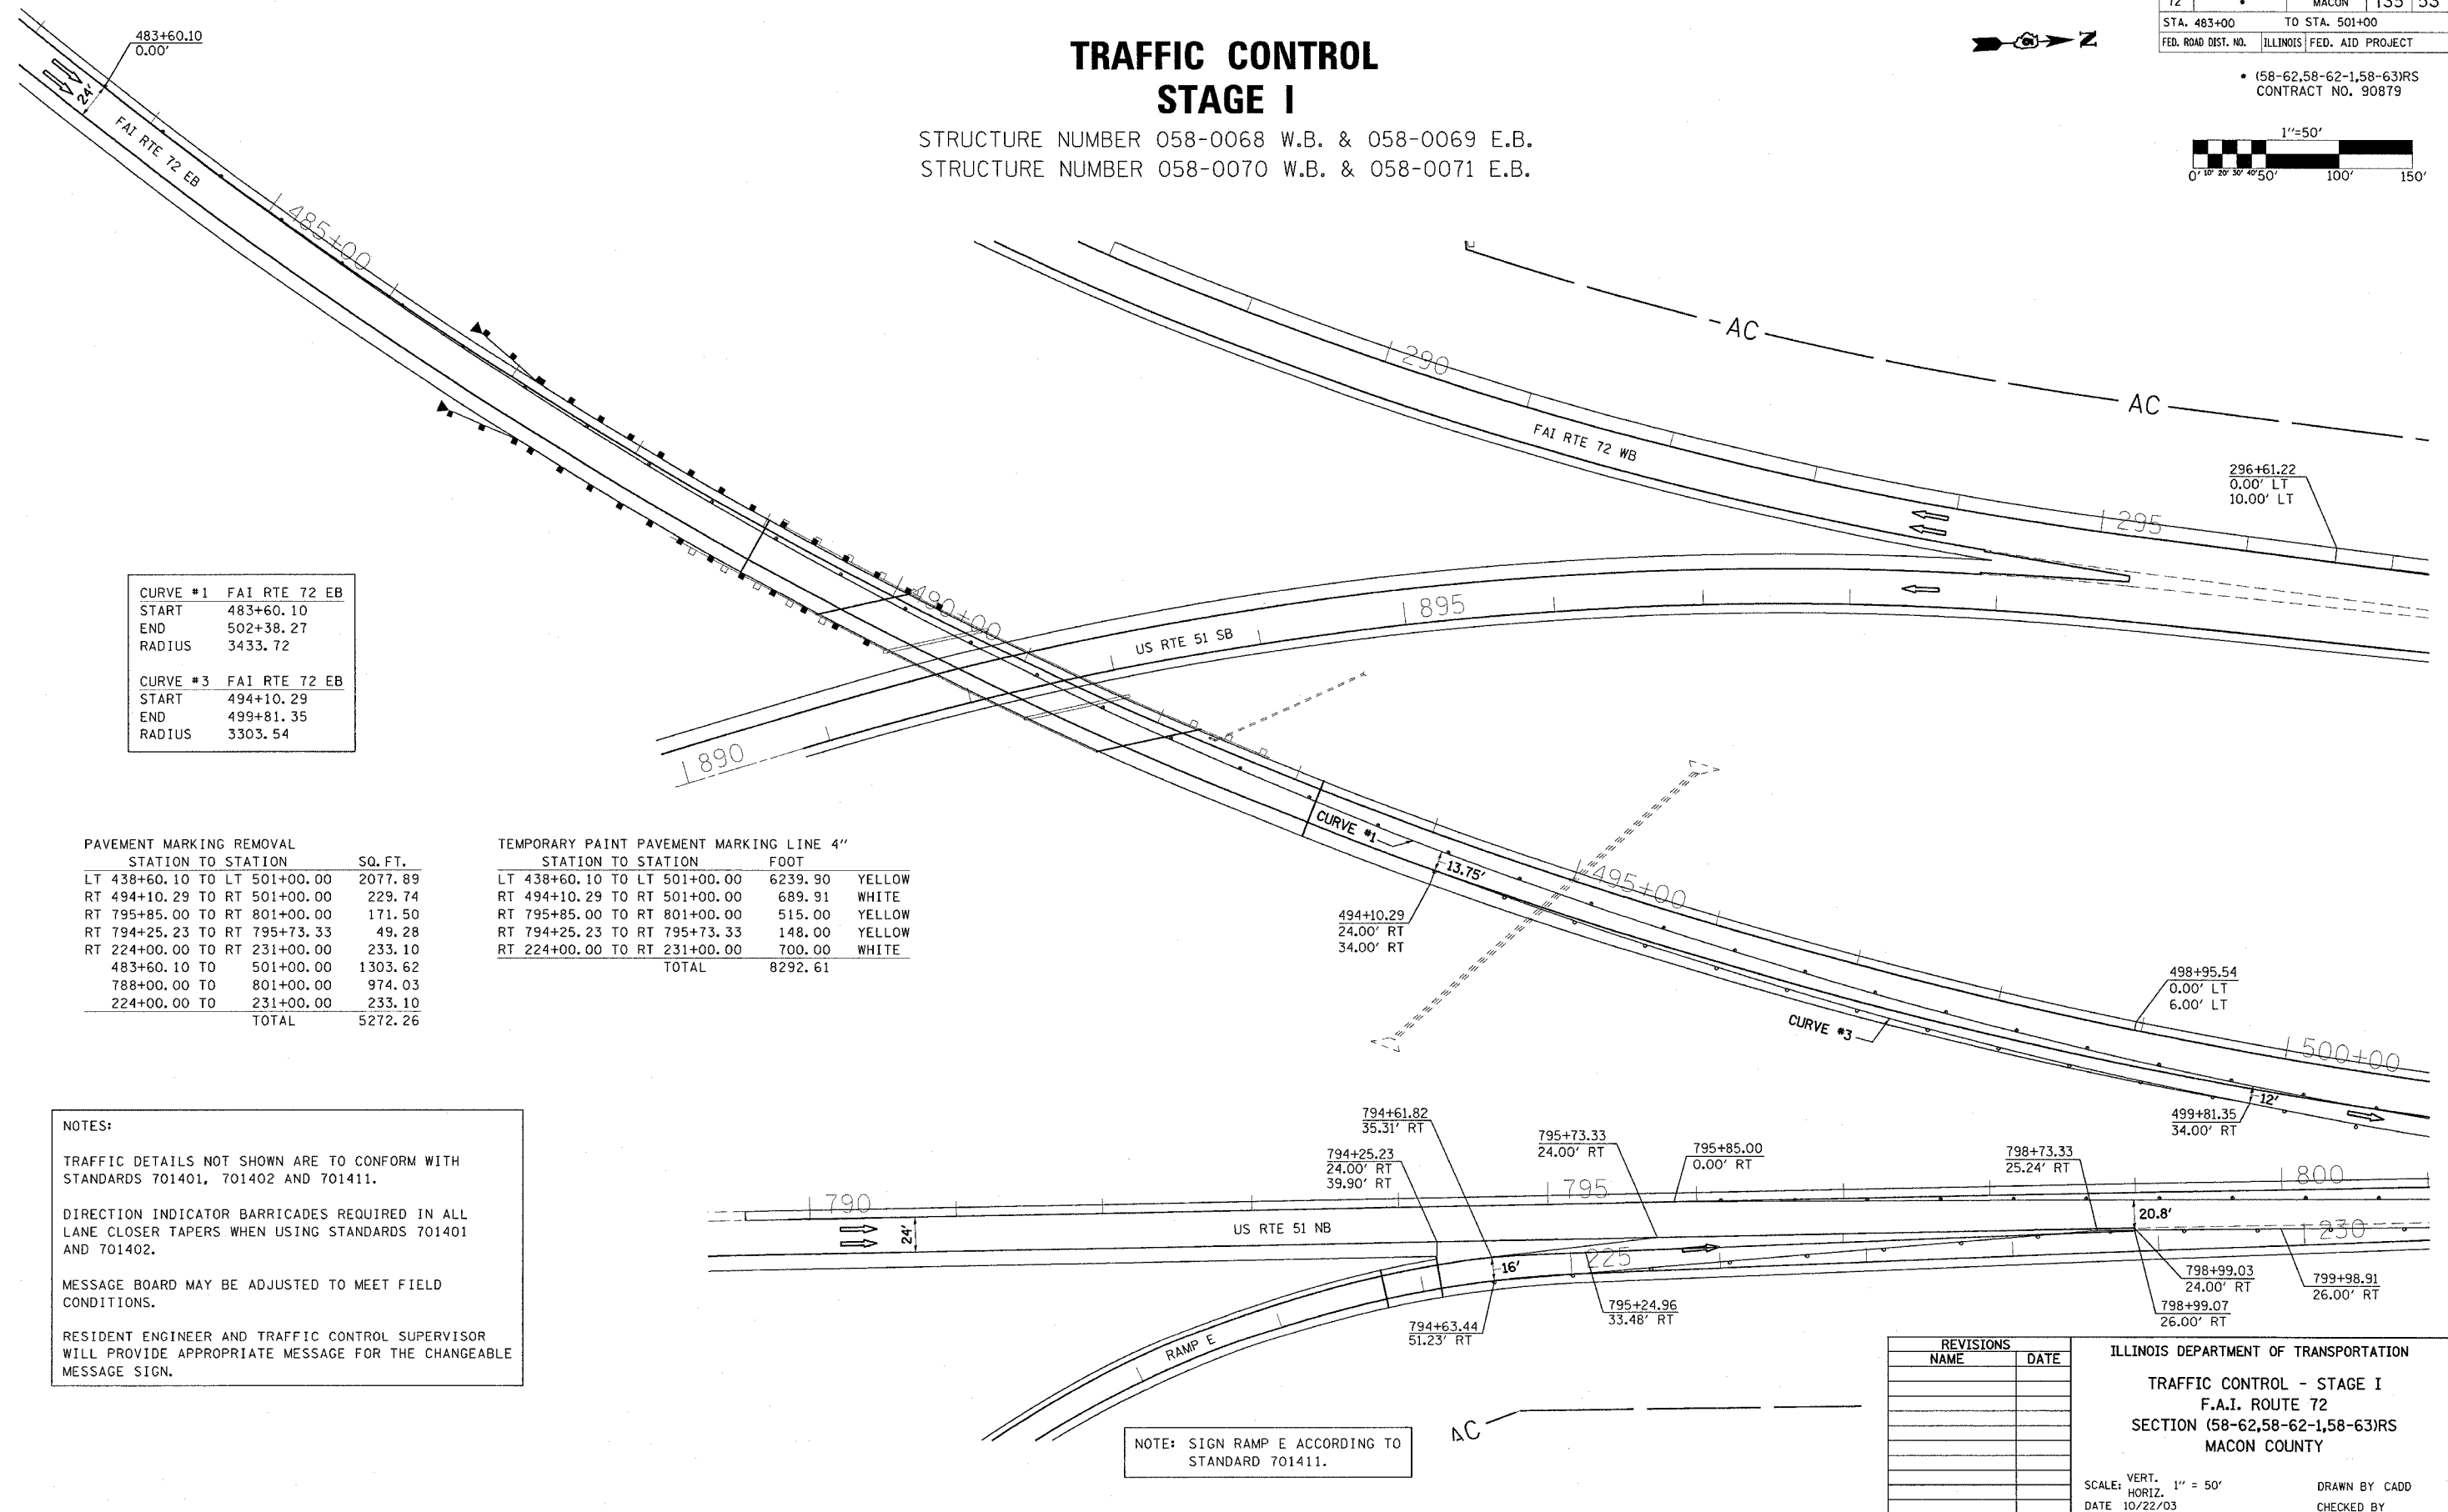

CURVE #1	FAI RTE 72 EB
START	483+60.10
END	502+38.27
RADIUS	3433.72
CURVE #3	FAI RTE 72 EB
START	494+10.29
END	499+81.35
RADIUS	3303.54

PAVEMENT MARKING REMOVAL	STATION TO STATION	SQ. FT.
LT	438+60.10 TO LT 501+00.00	2077.89
RT	494+10.29 TO RT 501+00.00	229.74
RT	795+85.00 TO RT 801+00.00	171.50
RT	794+25.23 TO RT 795+73.33	49.28
RT	224+00.00 TO RT 231+00.00	233.10
	483+60.10 TO 501+00.00	1303.62
	788+00.00 TO 801+00.00	974.03
	224+00.00 TO 231+00.00	233.10
	<b>TOTAL</b>	<b>5272.26</b>

TEMPORARY PAINT PAVEMENT MARKING LINE 4"	STATION TO STATION	FOOT	
LT	438+60.10 TO LT 501+00.00	6239.90	YELLOW
RT	494+10.29 TO RT 501+00.00	689.91	WHITE
RT	795+85.00 TO RT 801+00.00	515.00	YELLOW
RT	794+25.23 TO RT 795+73.33	148.00	YELLOW
RT	224+00.00 TO RT 231+00.00	700.00	WHITE
	<b>TOTAL</b>	<b>8292.61</b>	

**NOTES:**

TRAFFIC DETAILS NOT SHOWN ARE TO CONFORM WITH STANDARDS 701401, 701402 AND 701411.

DIRECTION INDICATOR BARRICADES REQUIRED IN ALL LANE CLOSER TAPERS WHEN USING STANDARDS 701401 AND 701402.

MESSAGE BOARD MAY BE ADJUSTED TO MEET FIELD CONDITIONS.

RESIDENT ENGINEER AND TRAFFIC CONTROL SUPERVISOR WILL PROVIDE APPROPRIATE MESSAGE FOR THE CHANGEABLE MESSAGE SIGN.

NOTE: SIGN RAMP E ACCORDING TO STANDARD 701411.

REVISIONS	
NAME	DATE

ILLINOIS DEPARTMENT OF TRANSPORTATION

TRAFFIC CONTROL - STAGE I

F.A.I. ROUTE 72

SECTION (58-62,58-62-1,58-63)RS

MACON COUNTY

SCALE: VERT. 1" = 50'  
HORIZ. 1" = 50'

DATE 10/22/03

DRAWN BY CADD  
CHECKED BY