


# TRAFFIC CONTROL STAGE I

STRUCTURE NUMBER 058-0068 W.B. & 058-0069 E.B.  
STRUCTURE NUMBER 058-0070 W.B. & 058-0071 E.B.


F.A.I. RTE.	SECTION	COUNTY	TOTAL SHEETS	SHEET NO.
72		MACON	135	55
STA. 516+00		TO STA. 532+00		
FED. ROAD DIST. NO. ILLINOIS FED. AID PROJECT				

• (58-62,58-62-1,58-63)RS  
CONTRACT NO. 90879

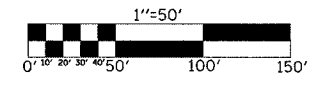

PAVEMENT MARKING REMOVAL		
STATION TO STATION	SO. FT.	
RT 516+00.00 TO RT 533+42.68	580.31	
RT 527+42.77 TO RT 533+92.76	216.45	
LT 313+00.00 TO LT 325+25.00	407.93	
LT 528+90.00 TO LT 533+38.50	149.35	
LT 323+78.91 TO LT 325+25.00	48.64	
LT 528+90.00 TO LT 533+90.00	166.50	
516+15.25 TO 532+00.00	1187.37	
313+00.00 TO 325+25.00	917.83	
528+00.00 TO 532+00.00	299.70	
<b>TOTAL</b>	<b>3974.08</b>	

TEMPORARY PAINT PAVEMENT MARKING LINE 4"			
STATION TO STATION	FOOT		
RT 516+00.00 TO RT 533+42.68	1742.68	YELLOW	
RT 527+42.77 TO RT 533+92.76	649.99	WHITE	
LT 313+00.00 TO LT 325+25.00	1225.00	YELLOW	
LT 528+90.00 TO LT 533+38.50	448.50	YELLOW	
LT 323+78.91 TO LT 325+25.00	146.09	WHITE	
LT 528+90.00 TO LT 533+90.00	500.00	WHITE	
<b>TOTAL</b>	<b>4712.26</b>		

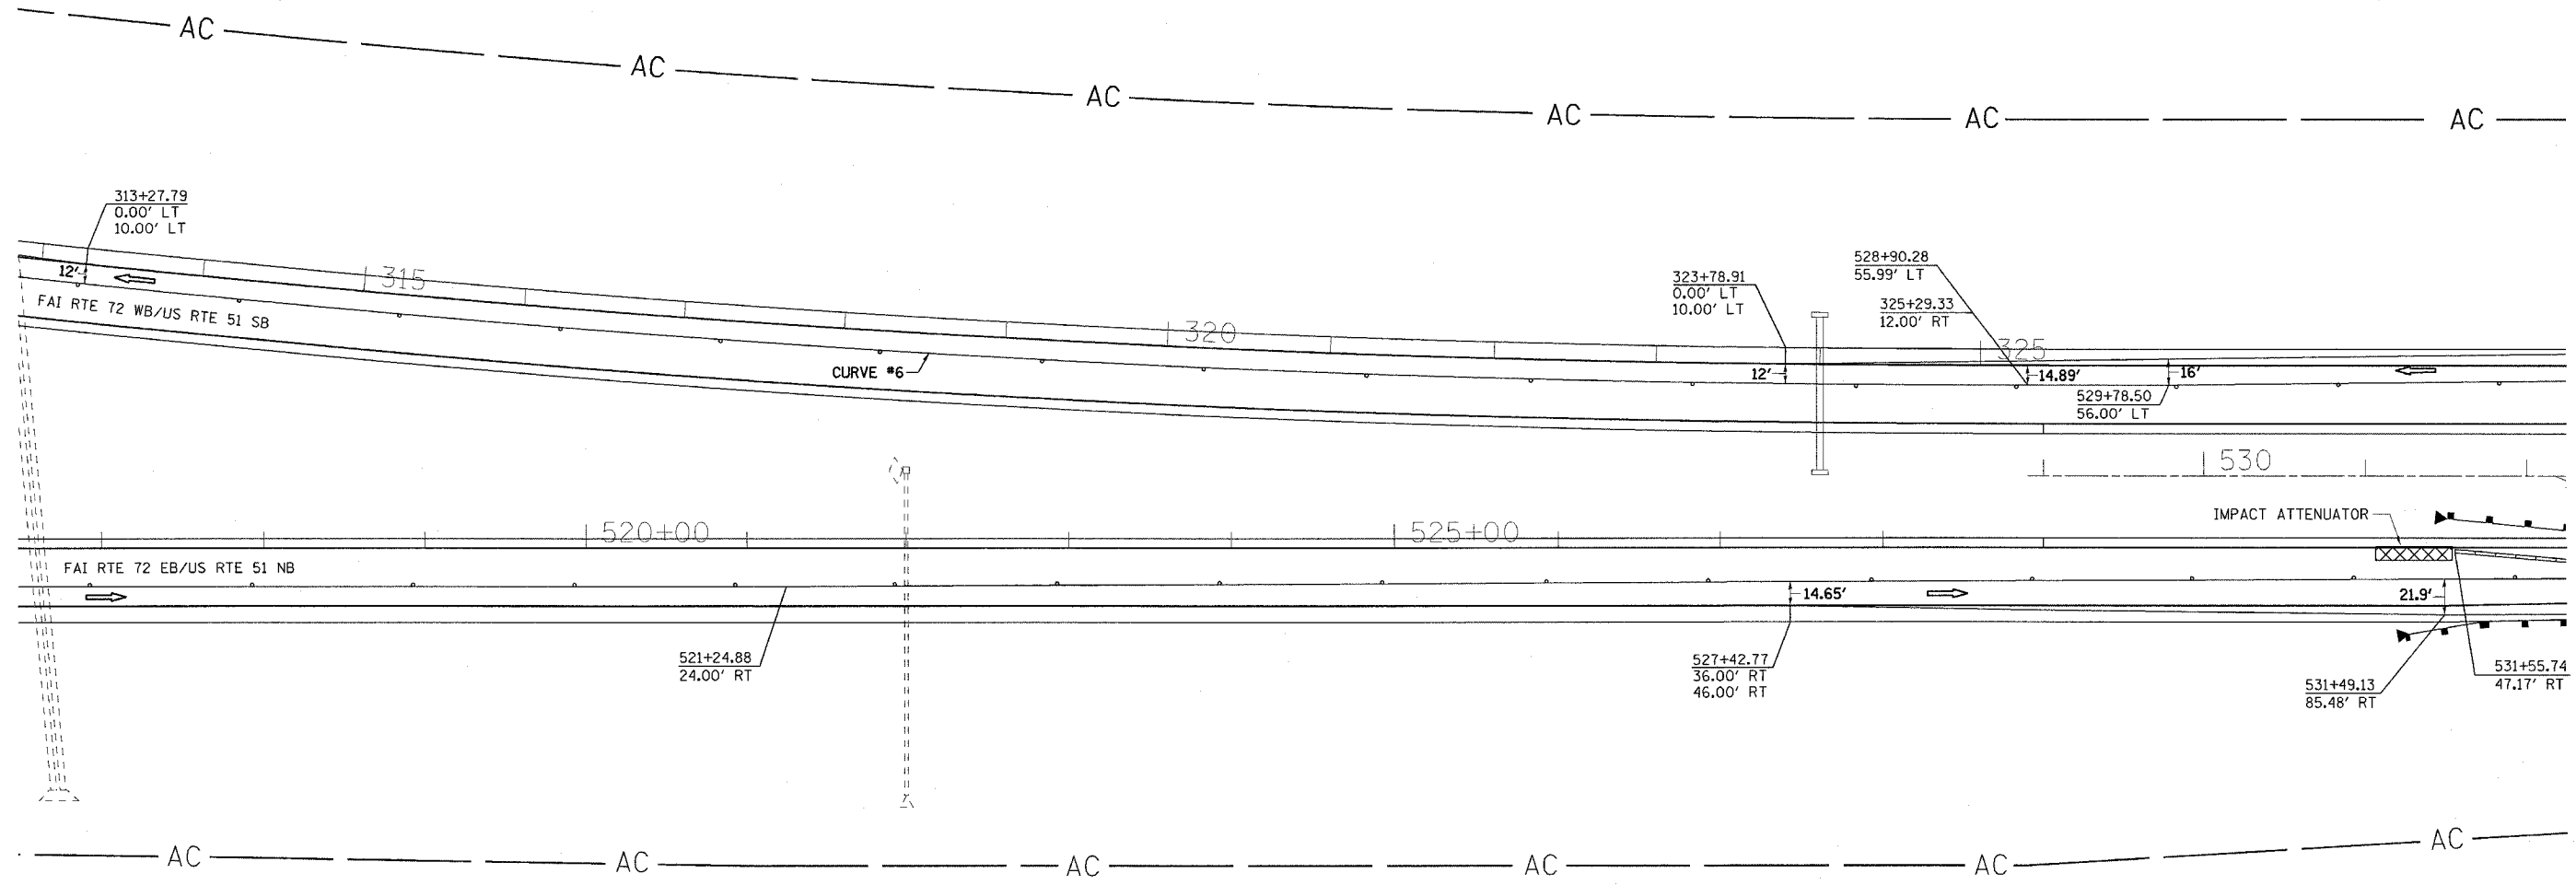

**NOTES:**

TRAFFIC DETAILS NOT SHOWN ARE TO CONFORM WITH STANDARDS 701401, 701402 AND 701411.

DIRECTION INDICATOR BARRICADES REQUIRED IN ALL LANE CLOSER TAPERS WHEN USING STANDARDS 701401 AND 701402.

MESSAGE BOARD MAY BE ADJUSTED TO MEET FIELD CONDITIONS.

RESIDENT ENGINEER AND TRAFFIC CONTROL SUPERVISOR WILL PROVIDE APPROPRIATE MESSAGE FOR THE CHANGEABLE MESSAGE SIGN.

CURVE #6	FAI RTE 72 WB
START	310+79.33
END	325+29.33
RADIUS	11471.14

REVISIONS	
NAME	DATE

ILLINOIS DEPARTMENT OF TRANSPORTATION  
TRAFFIC CONTROL - STAGE I  
F.A.I. ROUTE 72  
SECTION (58-62,58-62-1,58-63)RS  
MACON COUNTY

SCALE: VERT. 1" = 50'  
HORIZ. 1" = 50'  
DATE 10/22/03

DRAWN BY CADD  
CHECKED BY