


F.A.I. RTE.	SECTION	COUNTY	TOTAL SHEETS	SHEET NO.
72		MACON	135	59
STA. 516+00		TO STA. 532+00		
FED. ROAD DIST. NO.		ILLINOIS FED. AID PROJECT		

(58-62,58-62-1,58-63)RS  
CONTRACT NO. 90879

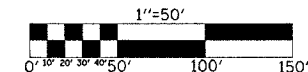


## TRAFFIC CONTROL STAGE II

STRUCTURE NUMBER 058-0068 W.B. & 058-0069 E.B.  
STRUCTURE NUMBER 058-0070 W.B. & 058-0071 E.B.

PAVEMENT MARKING REMOVAL		
STATION TO STATION	SQ. FT.	
RT 516+00.00 TO RT 532+00.00	532.80	
RT 529+00.00 TO RT 531+00.00	66.60	
RT 312+00.00 TO RT 325+30.00	442.90	
LT 528+90.28 TO LT 533+38.50	149.60	
LT 529+00.00 TO LT 533+90.00	163.20	
<b>TOTAL</b>	<b>1355.10</b>	

TEMPORARY PAINT PAVEMENT MARKING LINE 4"			
STATION TO STATION	FOOT		
RT 516+00.00 TO RT 532+00.00	1600.00	WHITE	
RT 529+00.00 TO RT 531+00.00	200.00	YELLOW	
RT 312+00.00 TO RT 325+30.00	1330.00	WHITE	
LT 528+90.28 TO LT 533+38.50	448.22	WHITE	
LT 529+00.00 TO LT 533+90.00	490.00	YELLOW	
<b>TOTAL</b>	<b>4068.22</b>		

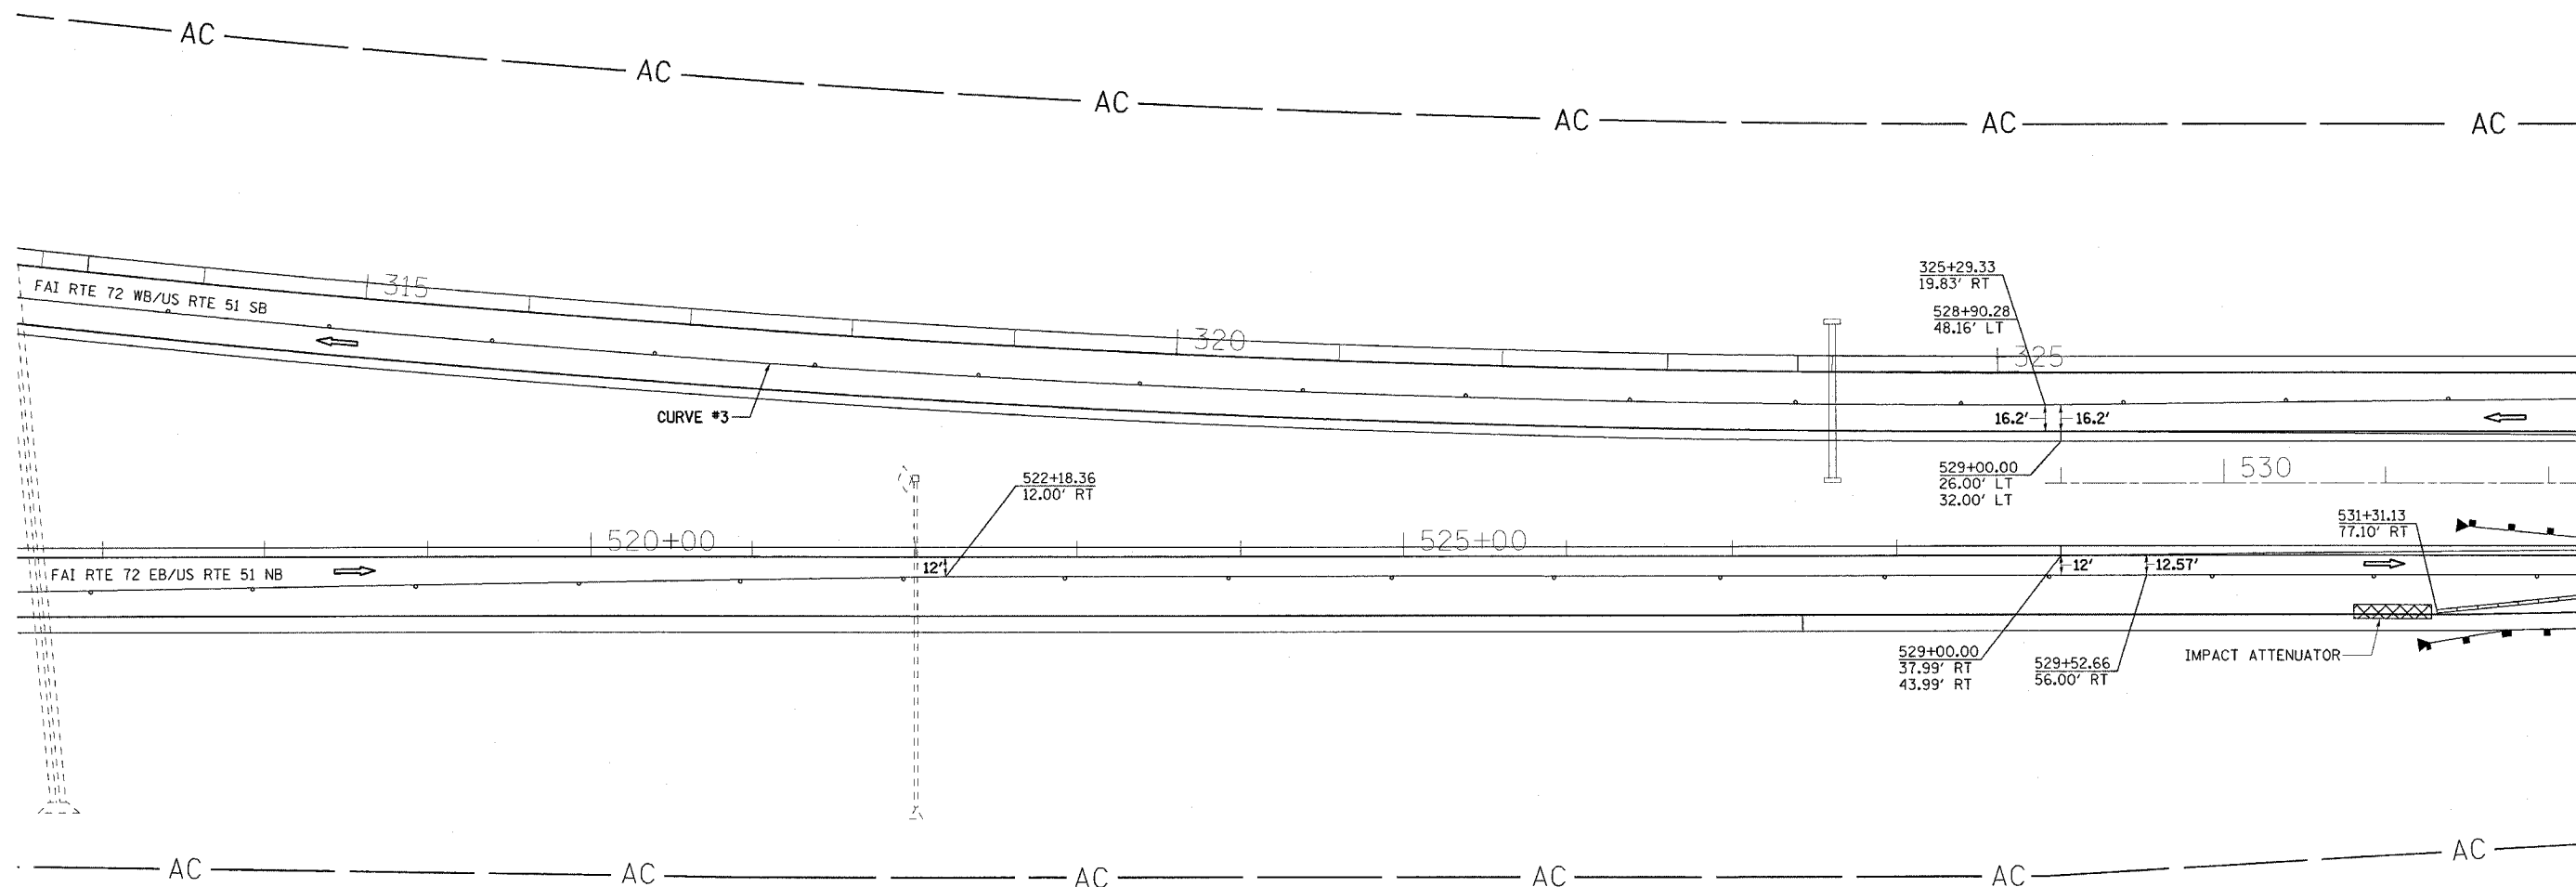

**NOTES:**

TRAFFIC DETAILS NOT SHOWN ARE TO CONFORM WITH STANDARD 701401, 701402 AND 701411.

DIRECTION INDICATOR BARRICADES REQUIRED IN ALL LANE CLOSER TAPERS WHEN USING STANDARD 701401 AND 701402.

MESSAGE BOARD MAY BE ADJUSTED TO MEET FIELD CONDITIONS.

RESIDENT ENGINEER AND TRAFFIC CONTROL SUPERVISOR WILL PROVIDE APPROPRIATE MESSAGE FOR THE CHANGEABLE MESSAGE SIGN.

CURVE #3 FAI RTE 72 WB	
START	310+79.33
END	325+29.33
RADIUS	11478.98'

REVISIONS	
NAME	DATE

ILLINOIS DEPARTMENT OF TRANSPORTATION

**TRAFFIC CONTROL - STAGE II**  
F.A.I. ROUTE 72  
SECTION (58-62,58-62-1,58-63)RS  
MACON COUNTY

SCALE: VERT. 1" = 50'  
HORIZ. 1" = 50'

DATE 10/22/03

DRAWN BY CADD  
CHECKED BY