


F.A.I. SHEETS	SECTION	COUNTY	TOTAL SHEETS	SHEET NO.
72		MACON	135	60
STA. 532+00		TO STA. 547+00		
FED. ROAD DIST. NO.		ILLINOIS FED. AID PROJECT		

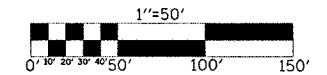

TRAFFIC CONTROL STAGE II

STRUCTURE NUMBER 058-0068 W.B. & 058-0069 E.B.
STRUCTURE NUMBER 058-0070 W.B. & 058-0071 E.B.


☒ IMPACT ATTENUATORS, RELOCATE (NON REDIRECTIVE) TEST LEVEL 3

STATION	EACH
RT 531+31.13	1.0
LT 537+88.19	1.0
TOTAL	2.0

RELOCATE TEMPORARY CONCRETE BARRIER	
STRUCTURE NO. 058-0070	
36 SECTIONS	450.0 FEET
STRUCTURE NO. 058-0071	
42 SECTIONS	525.0 FEET
TOTAL	975.0 FEET

PAVEMENT MARKING REMOVAL		SQ. FT.
STATION TO STATION		
RT 532+00.00 TO RT 533+42.66		47.51
RT 531+00.00 TO RT 533+92.76		97.49
RT 536+03.76 TO RT 540+93.76		163.17
LT 536+51.00 TO LT 546+94.50		347.49
LT 536+01.00 TO LT 540+93.76		164.09
TOTAL		819.75

TEMPORARY PAINT PAVEMENT MARKING LINE 4"		FOOT	
STATION TO STATION			
RT 532+00.00 TO RT 533+42.66		142.66	WHITE
RT 531+00.00 TO RT 533+92.76		292.76	YELLOW
RT 536+03.76 TO RT 540+93.76		490.00	YELLOW
LT 536+51.00 TO LT 546+94.50		1043.50	WHITE
LT 536+01.00 TO LT 540+93.76		492.76	YELLOW
TOTAL		2461.68	

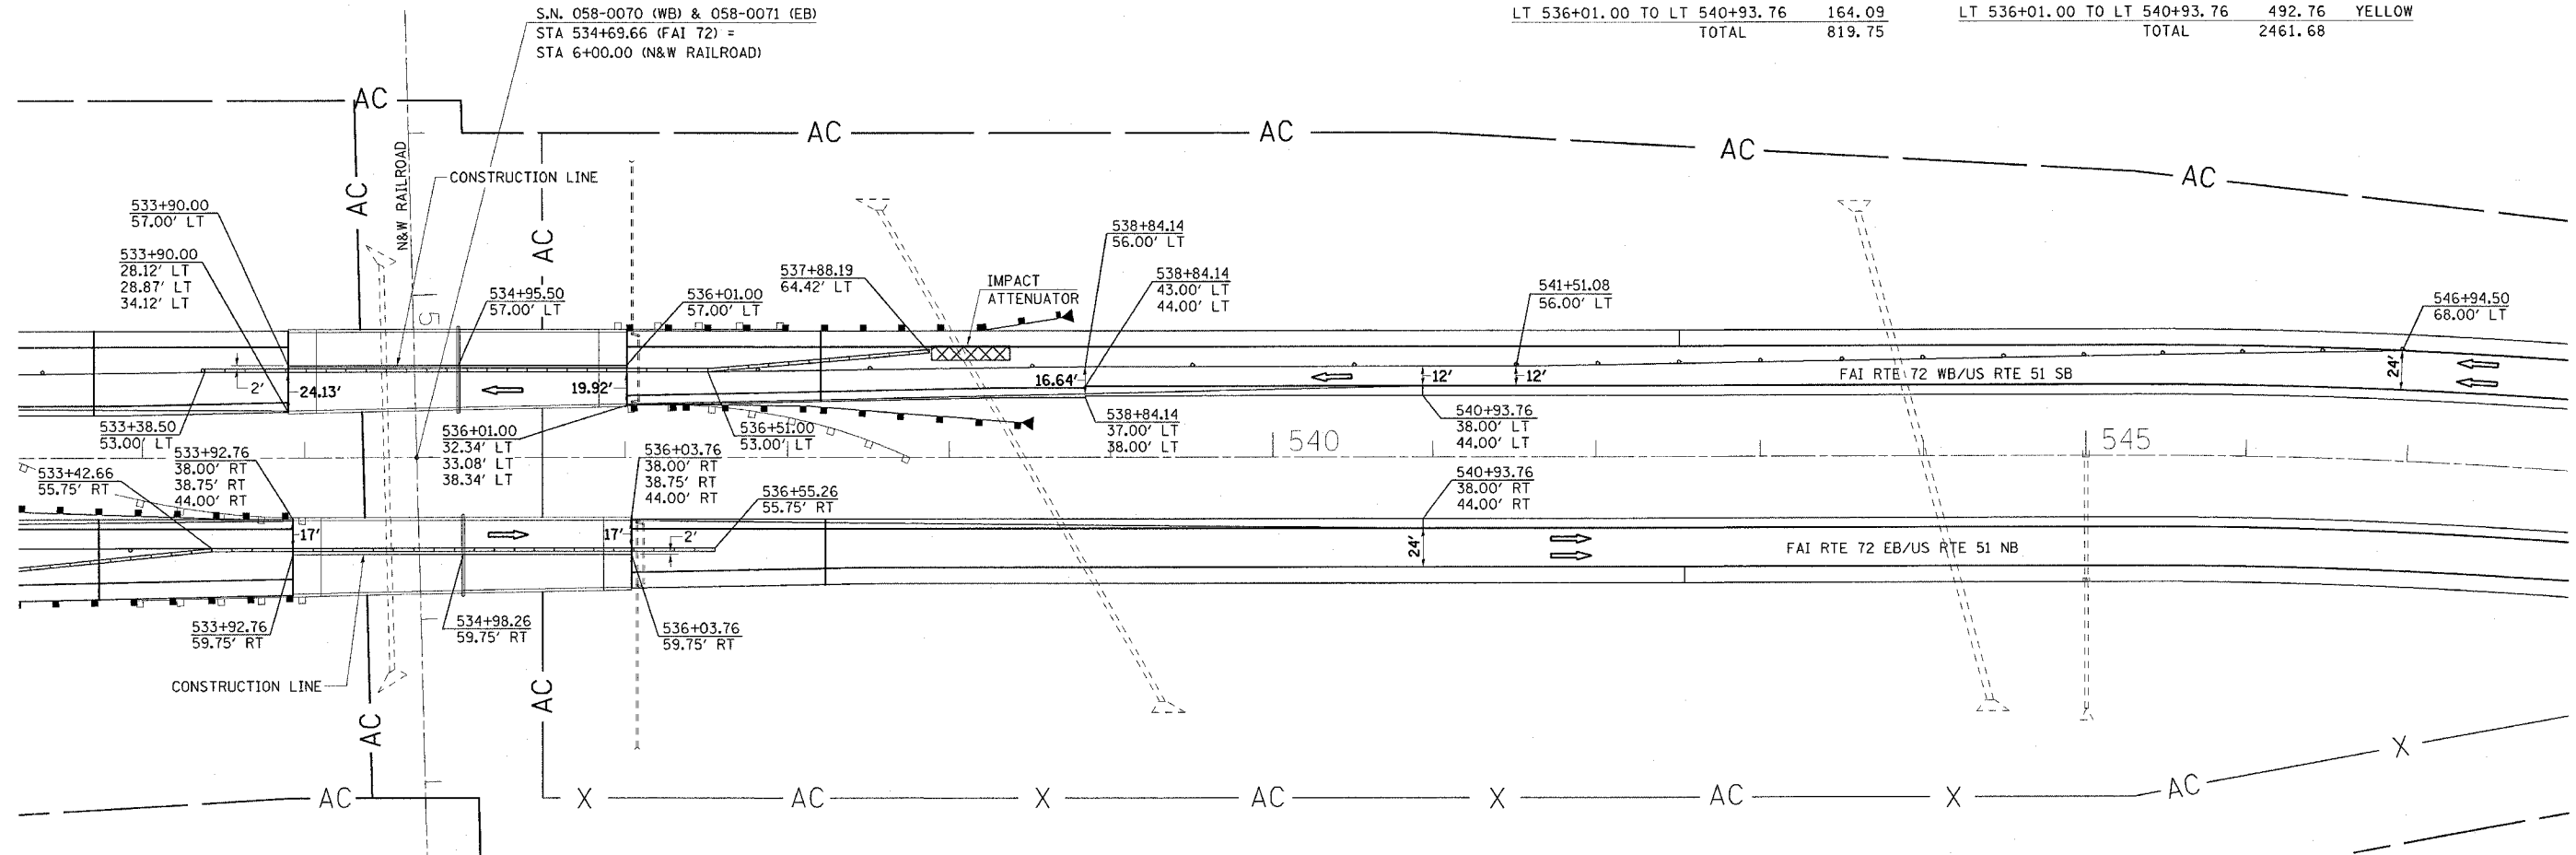

NOTES:

TRAFFIC DETAILS NOT SHOWN ARE TO CONFORM WITH STANDARDS 701401, 701402 AND 701411.

DIRECTION INDICATOR BARRICADES REQUIRED IN ALL LANE CLOSER TAPERS WHEN USING STANDARDS 701401 AND 701402.

TWO TEMPORARY CONCRETE BARRIERS ON STRUCTURE 058-0070 STAGE I WILL BE RELOCATED TO STRUCTURE 058-0071 STAGE II.

MESSAGE BOARD MAY BE ADJUSTED TO MEET FIELD CONDITIONS.

RESIDENT ENGINEER AND TRAFFIC CONTROL SUPERVISOR WILL PROVIDE APPROPRIATE MESSAGE FOR THE CHANGEABLE MESSAGE SIGN.

WHERE SHOULDERS OF SUFFICIENT WIDTH ARE NOT AVAILABLE FOR ACCESS OF THE STRUCTURE, THE CONTRACTOR SHALL PROVIDE TEMPORARY SHOULDER WIDENING AS DEEMED NECESSARY. THIS WORK WILL BE CONSIDERED INCIDENTAL TO THE CONTRACT AND NO ADDITIONAL COMPENSATION WILL BE ALLOWED.

REVISIONS	
NAME	DATE

ILLINOIS DEPARTMENT OF TRANSPORTATION
TRAFFIC CONTROL - STAGE II
F.A.I. ROUTE 72
SECTION (58-62,58-62-1,58-63)RS
MACON COUNTY

SCALE: VERT. 1" = 50'
HORIZ. 1" = 50'
DATE 10/22/03

DRAWN BY CADD
CHECKED BY