


F.A.I. RTE.	SECTION	COUNTY	TOTAL SHEETS	SHEET NO.
72	*	MACON	135	62
STA. 717+00		TO STA. 732+00		
FED. ROAD DIST. NO.		ILLINOIS FED. AID PROJECT		

(58-62,58-62-1,58-63)RS
CONTRACT NO. 90879

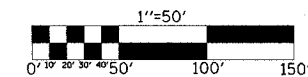

TRAFFIC CONTROL STAGE I


STRUCTURE NUMBER 058-0074 E.B.
STRUCTURE NUMBER 058-0075 W.B.

☒ IMPACT ATTENUATORS, TEMPORARY (NON REDIRECTIVE) TEST LEVEL 3

STATION	EACH
RT 720+10.63	1.0
LT 728+61.80	1.0
TOTAL	2.0

TEMPORARY CONCRETE BARRIER

STRUCTURE NO.	SECTIONS	FEET
058-0074	45	562.5
058-0075	51	637.5
TOTAL		1200.0

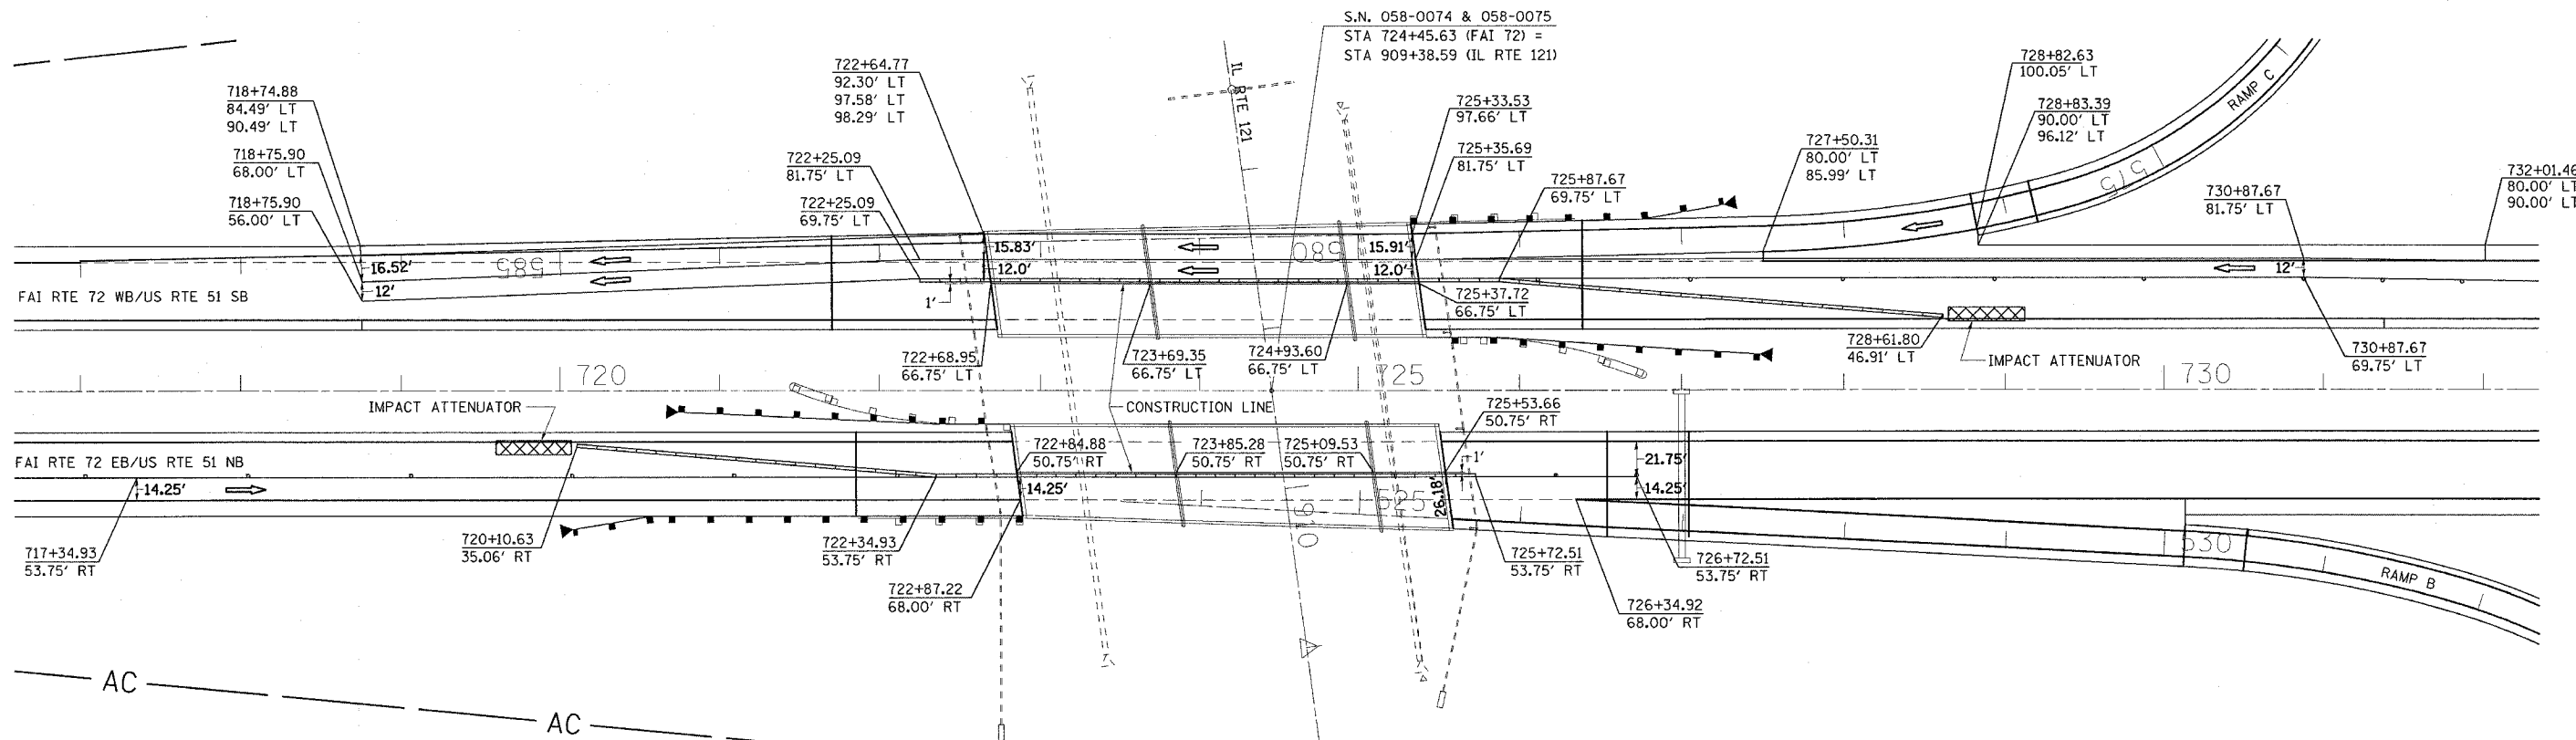

NOTES:

TRAFFIC DETAILS NOT SHOWN ARE TO CONFORM WITH STANDARD 701402 AND STANDARD 701411 AND SPECIAL FREEWAY DETAIL.

DIRECTION INDICATOR BARRICADES REQUIRED IN ALL LANE CLOSER TAPERS WHEN USING STANDARD 701401 AND 701402 AND SPECIAL FREEWAY DETAIL.

MESSAGE BOARD MAY BE ADJUSTED TO MEET FIELD CONDITIONS.

RESIDENT ENGINEER AND TRAFFIC CONTROL SUPERVISOR WILL PROVIDE APPROPRIATE MESSAGE FOR THE CHANGEABLE MESSAGE SIGN.

WHERE SHOULDERS OF SUFFICIENT WIDTH ARE NOT AVAILABLE FOR ACCESS OF THE STRUCTURE, THE CONTRACTOR SHALL PROVIDE TEMPORARY SHOULDER WIDENING AS DEEMED NECESSARY. THIS WORK WILL BE CONSIDERED INCIDENTAL TO THE CONTRACT AND NO ADDITIONAL COMPENSATION WILL BE ALLOWED.

PAVEMENT MARKING REMOVAL	STATION TO STATION	SO. FT.
RT	717+34.93 TO RT 722+34.93	167
RT	725+72.51 TO RT 726+72.51	33
LT	718+75.90 TO LT 722+25.09	116
LT	718+75.90 TO LT 727+50.31	291
LT	727+50.31 TO LT 728+82.60	44
LT	725+87.00 TO LT 732+01.46	205
LT	725+87.00 TO LT 732+00.00	204
	717+34.93 TO 730+13.38	1064
	718+74.88 TO 732+01.46	1104
	TOTAL	3228

TEMPORARY PAINT PAVEMENT MARKING LINE 4"	STATION TO STATION	FOOT	
RT	717+34.93 TO RT 722+34.93	500	YELLOW
RT	725+72.51 TO RT 726+72.51	100	YELLOW
LT	718+75.90 TO LT 722+25.09	349	WHITE
LT	718+75.90 TO LT 727+50.31	874	WHITE
LT	727+50.31 TO LT 728+82.63	132	YELLOW
LT	725+87.00 TO LT 732+01.46	615	WHITE
LT	725+87.00 TO LT 732+00.00	613	YELLOW
	TOTAL	3183	

REVISIONS	
NAME	DATE

ILLINOIS DEPARTMENT OF TRANSPORTATION
TRAFFIC CONTROL - STAGE I
F.A.I. ROUTE 72
SECTION (58-62,58-62-1,58-63)RS
MACON COUNTY

SCALE: VERT. 1" = 50'
HORIZ. 1" = 50'
DATE 10/22/03
DRAWN BY CADD
CHECKED BY