

TRAFFIC CONTROL STAGE II



STRUCTURE NUMBER 058-0074 E.B.
STRUCTURE NUMBER 058-0075 W.B.

F.A.I. RTE.	SECTION	COUNTY	TOTAL SHEETS	SHEET NO.
72		MACON	135	66

STA. 702+00 TO STA. 717+00

FED. ROAD DIST. NO. ILLINOIS FED. AID PROJECT

(58-62,58-62-1,58-63)RS
CONTRACT NO. 90879

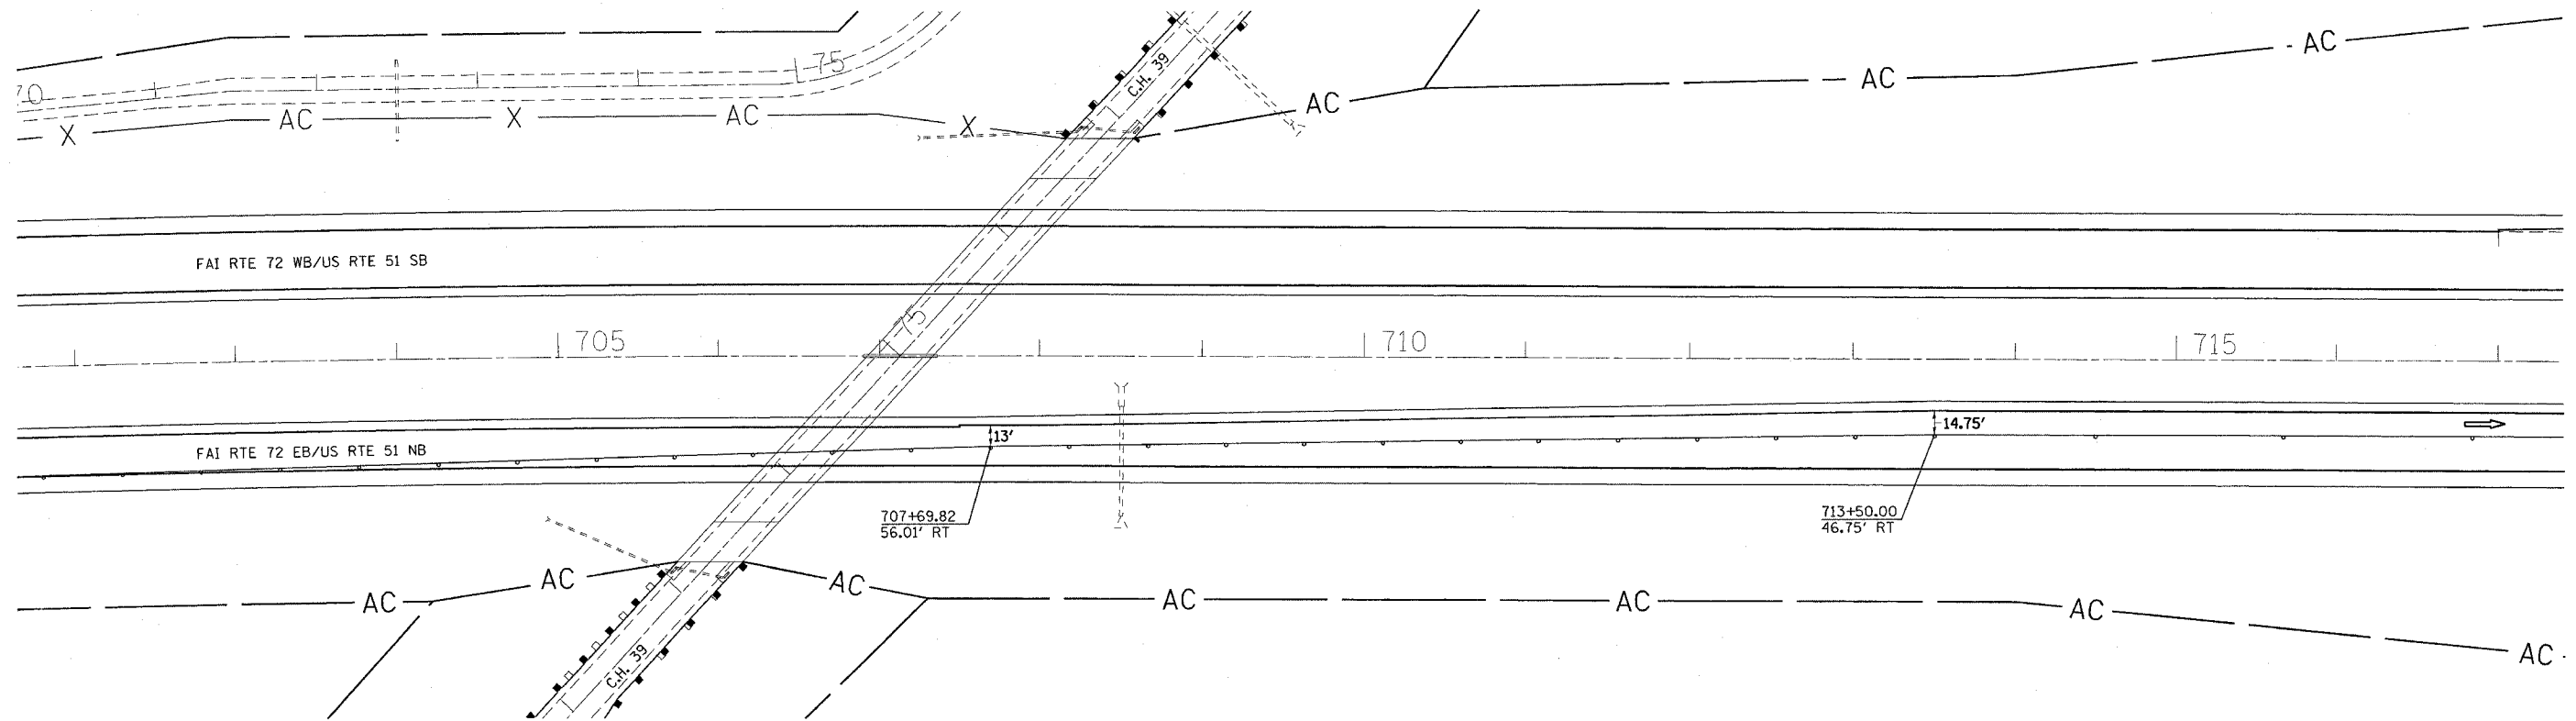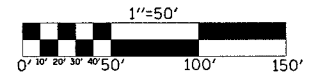

NOTES:

TRAFFIC DETAILS NOT SHOWN ARE TO CONFORM WITH STANDARD 701402 AND STANDARD 701411 AND SPECIAL FREEWAY DETAIL.

DIRECTION INDICATOR BARRICADES REQUIRED IN ALL LANE CLOSER TAPERS WHEN USING STANDARD 701401 AND 701402 AND SPECIAL FREEWAY DETAIL.

MESSAGE BOARD MAY BE ADJUSTED TO MEET FIELD CONDITIONS.

RESIDENT ENGINEER AND TRAFFIC CONTROL SUPERVISOR WILL PROVIDE APPROPRIATE MESSAGE FOR THE CHANGEABLE MESSAGE SIGN.

PAVEMENT MARKING REMOVAL	
STATION TO STATION	SQ. FT.
RT 702+00.00 TO RT 717+00.00	500
TOTAL	500

TEMPORARY PAINT PAVEMENT MARKING LINE 4"	
STATION TO STATION	FOOT
RT 702+00.00 TO RT 717+00.00	1500 WHITE
TOTAL	1500

REVISIONS	
NAME	DATE

ILLINOIS DEPARTMENT OF TRANSPORTATION
TRAFFIC CONTROL - STAGE II
F.A.I. ROUTE 72
SECTION (58-62,58-62-1,58-63)RS
MACON COUNTY

SCALE: VERT. 1" = 50'
DATE 10/22/03

DRAWN BY CADD
CHECKED BY