


**EXISTING TYPICAL CROSS SECTION**

SHEET 3 of 13

F.A.I. RTE.	SECTION	COUNTY	TOTAL SHEETS	SHEET NO.
72		MACON	135	72

(58-62,58-62-1,58-63)RS  
CONTRACT NO. 90879

SPAN 1 & 4 - E.B. LANES  
STRUCTURE NO. 058-0069  
(LOOKING NORTH)

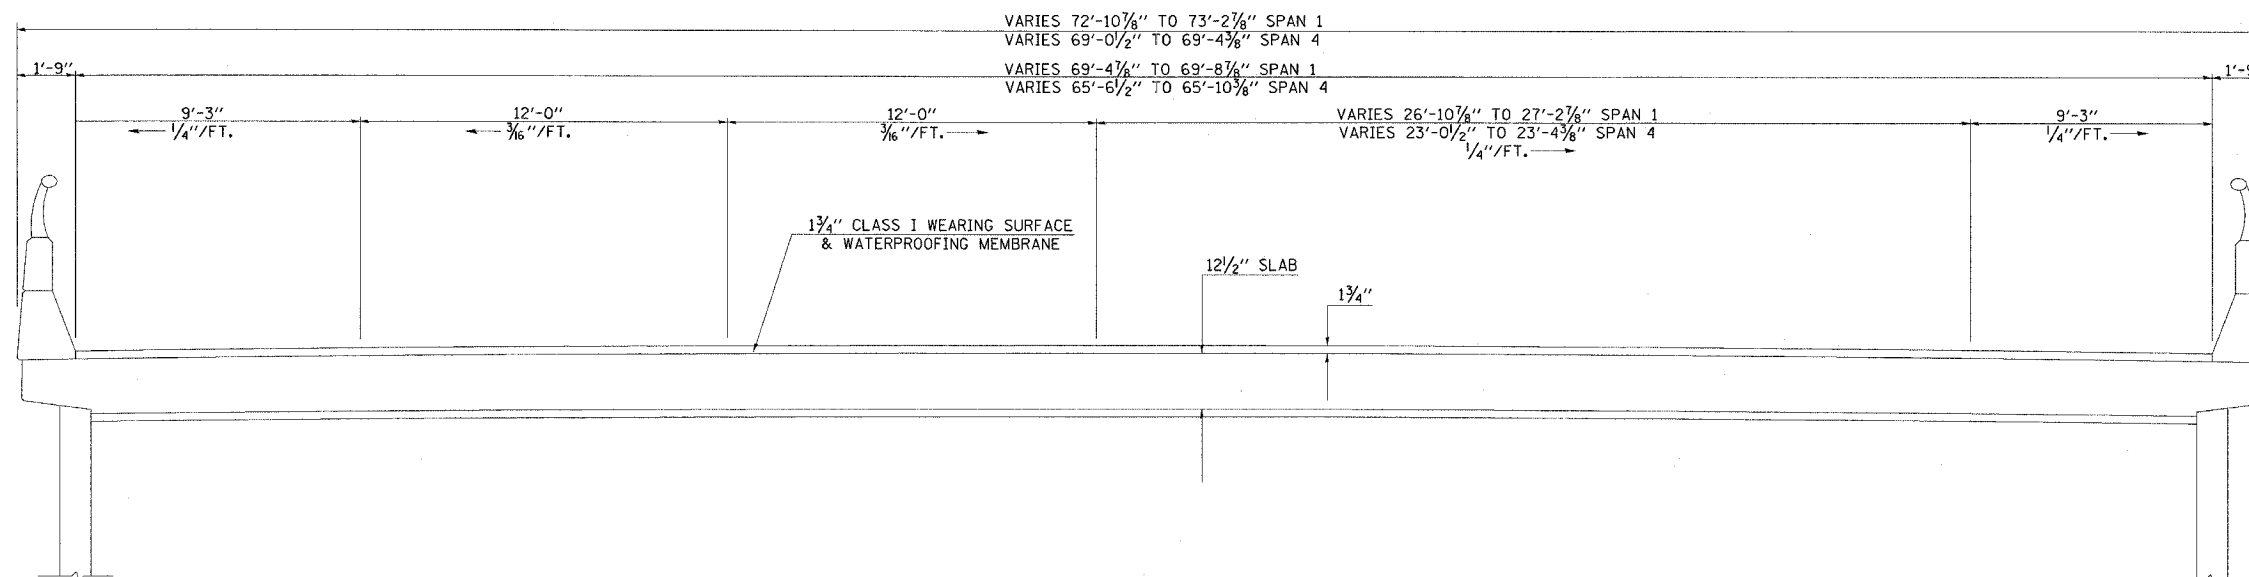

**EXISTING TYPICAL CROSS SECTION**

SPANS 2 & 3 - E.B. LANES  
STRUCTURE NO. 058-0069  
(LOOKING NORTH)

