


**PROPOSED TYPICAL CROSS SECTION**

SHEET 5 of 13

F.A.I. RTE.	SECTION	COUNTY	TOTAL SHEETS	SHEET NO.
72		MACON	135	74

SPAN 1 & 4- E.B. LANES  
 STRUCTURE NO. 058-0069  
 (LOOKING NORTH)

•(58-62,58-62-1,58-63)RS  
 CONTRACT NO. 90879

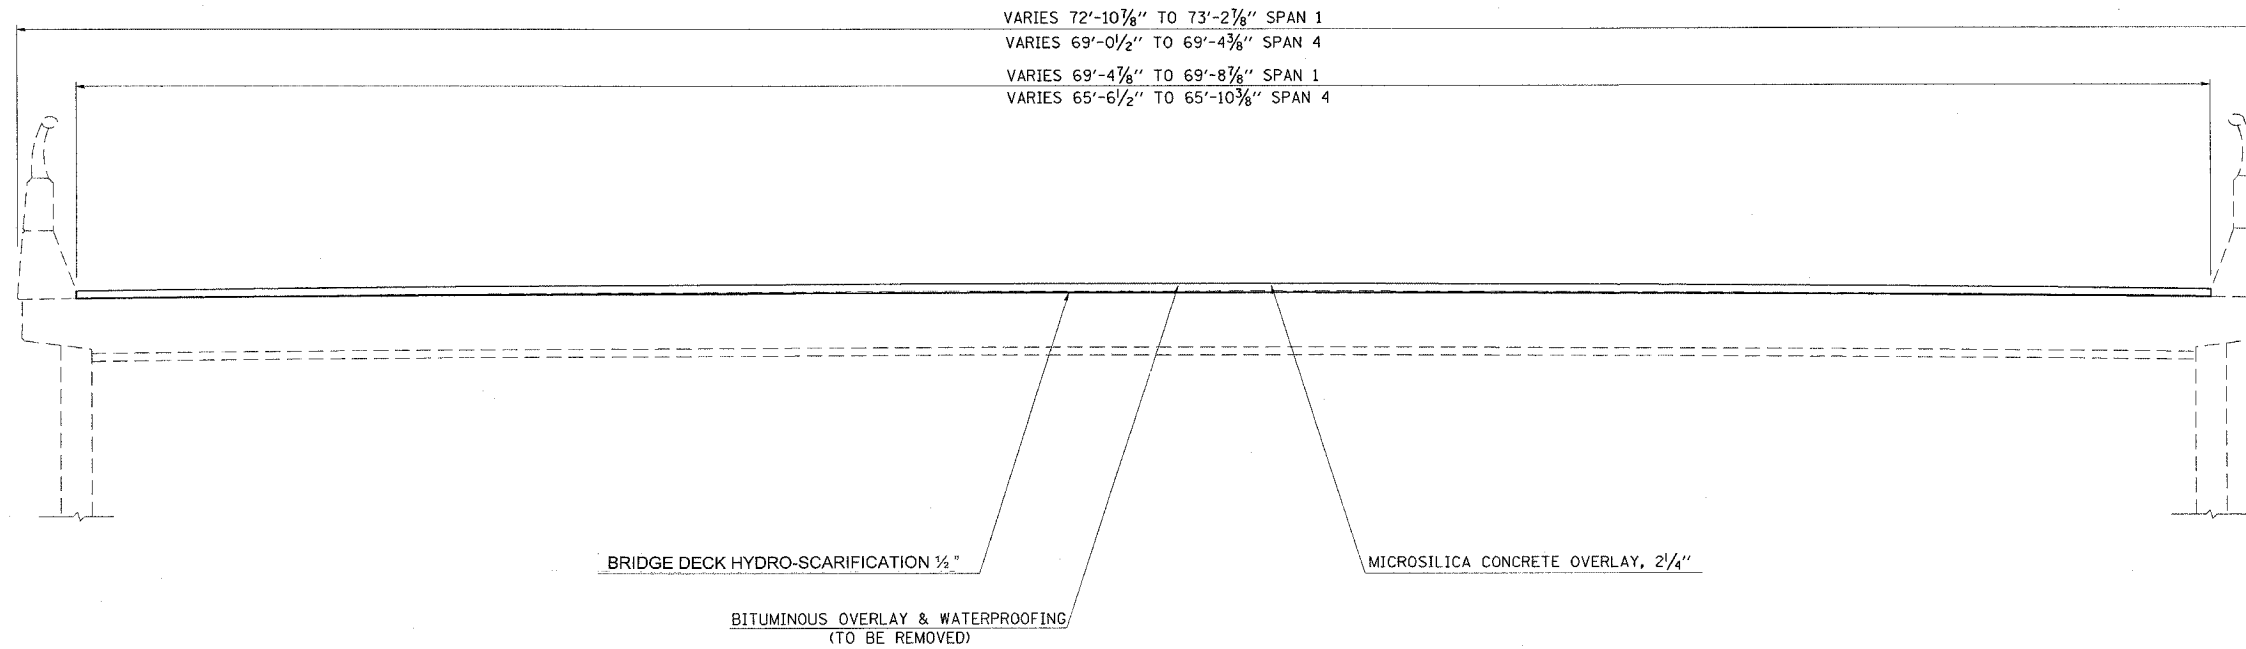

**PROPOSED TYPICAL CROSS SECTION**

SPANS 2 & 3 - E.B. LANES  
 STRUCTURE NO. 058-0069  
 (LOOKING NORTH)

