

| F.A.I. RTE. | SECTION | COUNTY | TOTAL SHEETS | SHEET NO. |
|-------------|---------|--------|--------------|-----------|
| T2 | | MACON | 135 | 75 |


•(58-62,58-62-1,58-63)RS
CONTRACT NO. 90879

STAGING DETAILS

STRUCTURE NO. 058-0068 W.B.

STAGE I CONSTRUCTION

LOOKING SOUTH

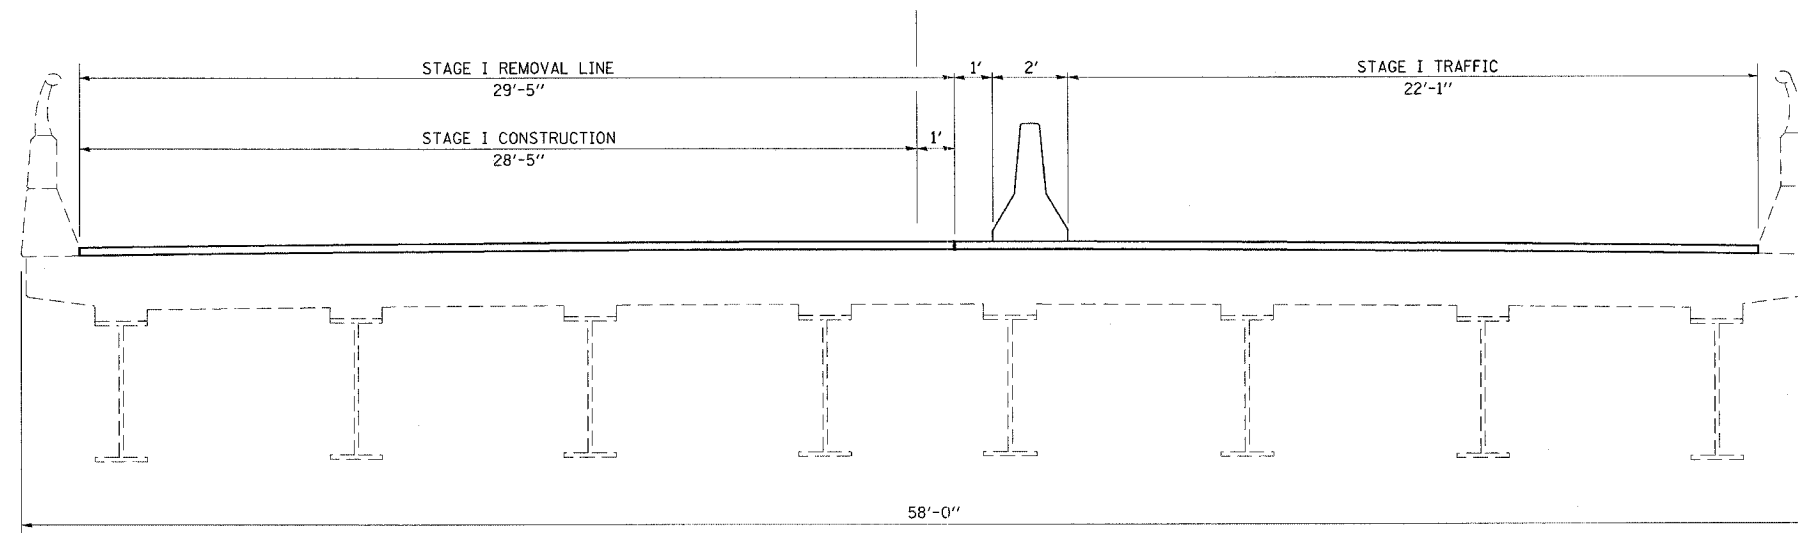

STAGE II CONSTRUCTION

LOOKING SOUTH

