


EXISTING TYPICAL CROSS SECTION

SHEET 2 of 13

F.A.I. R.T.E. NO.	SECTION	COUNTY	TOTAL SHEETS	SHEET NO.
72	*	MACON	135	84

*(58-62,58-62-1,58-63)RS
CONTRACT NO. 90879

SPAN 1 & 4- W.B. LANES
STRUCTURE NO. 058-0070
(LOOKING NORTH)

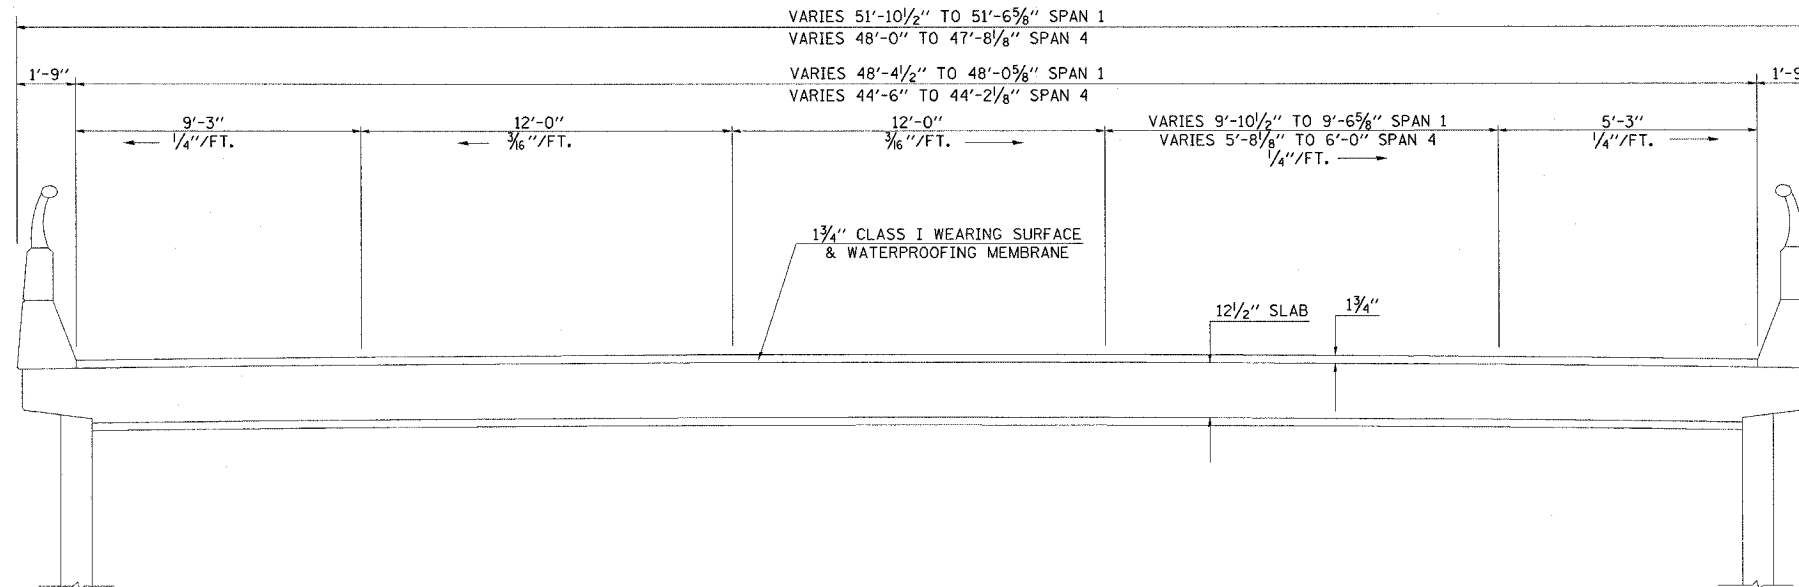

EXISTING TYPICAL CROSS SECTION

SPANS 2 & 3 - W.B. LANES
STRUCTURE NO. 058-0070
(LOOKING NORTH)

