


EXISTING TYPICAL CROSS SECTION

SPAN 1 & 4 - E.B. LANE
 STRUCTURE NO. 058-0071
 (LOOKING NORTH)

SHEET 3 of 13

F.A.I. R.T.E.	SECTION	COUNTY	TOTAL SHEETS	SHEET NO.
72	*	MACON	135	85

•(58-62,58-62-1,58-63)RS
 CONTRACT NO. 90879

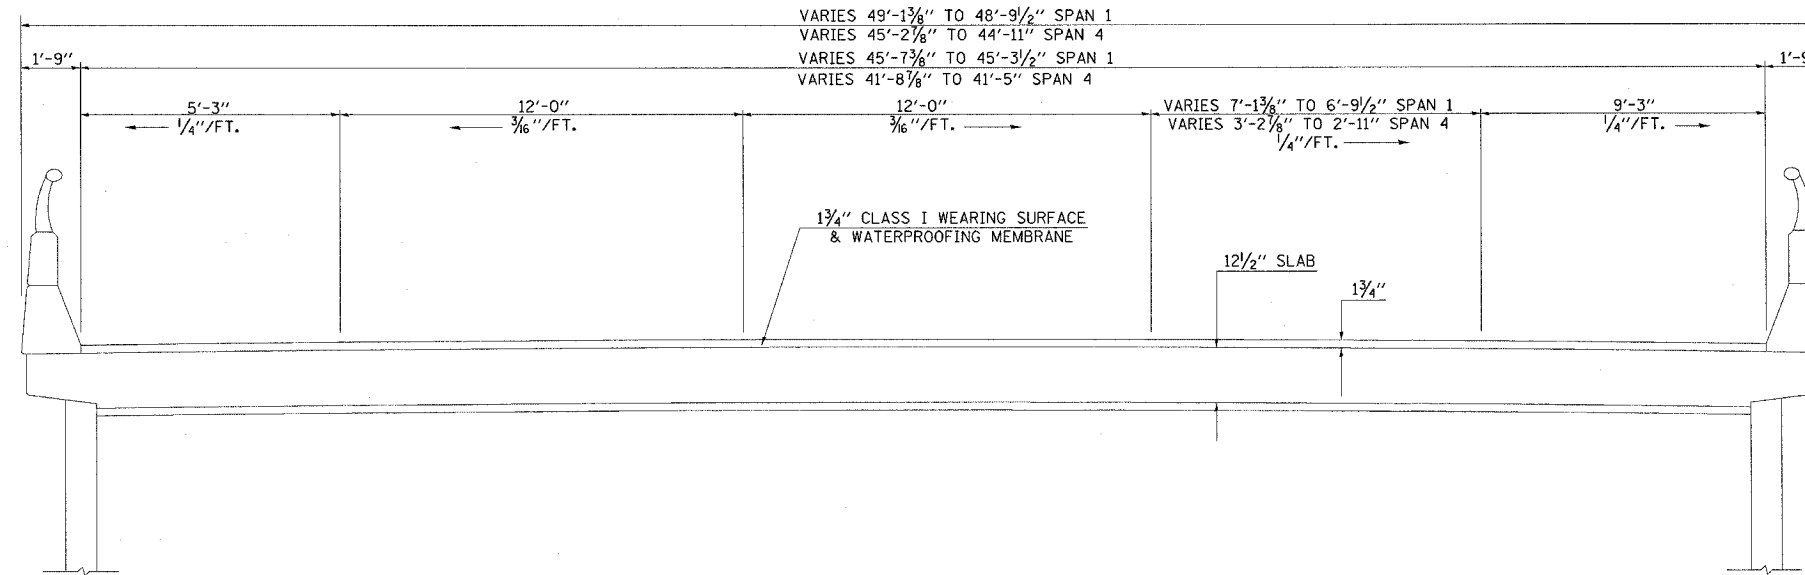

EXISTING TYPICAL CROSS SECTION

SPANS 2 & 3 - E.B. LANES
 STRUCTURE NO. 058-0071
 (LOOKING NORTH)

