

F.A.I. RTE.	SECTION	COUNTY	TOTAL SHEETS	SHEET NO.
72	•	MACON	135	89


•(58-62,58-62-1,58-63)RS  
CONTRACT NO. 90879

### STAGING DETAILS

STRUCTURE NO. 058-0071 E.B.

#### STAGE I CONSTRUCTION

LOOKING NORTH

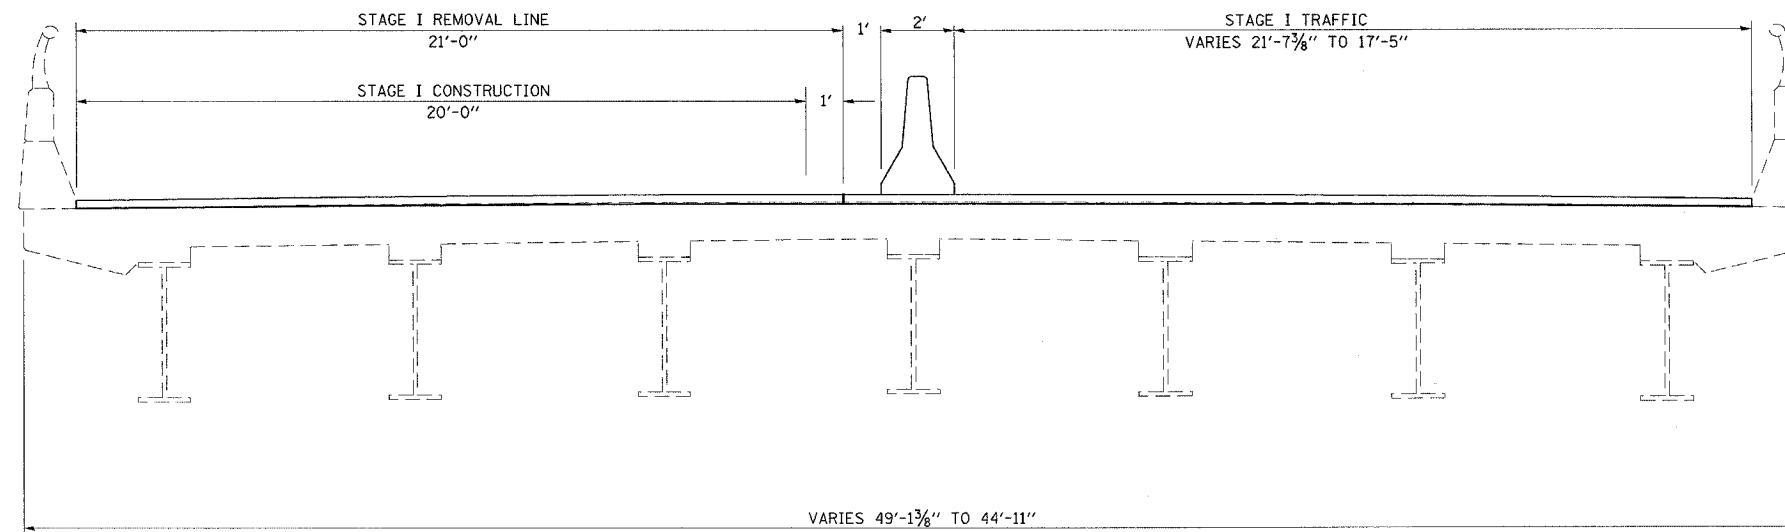

#### STAGE II CONSTRUCTION

LOOKING NORTH

